


F:\Land Projects 3\109005\dwg\10.dwg 4/16/2009 10:20:15 AM EDT

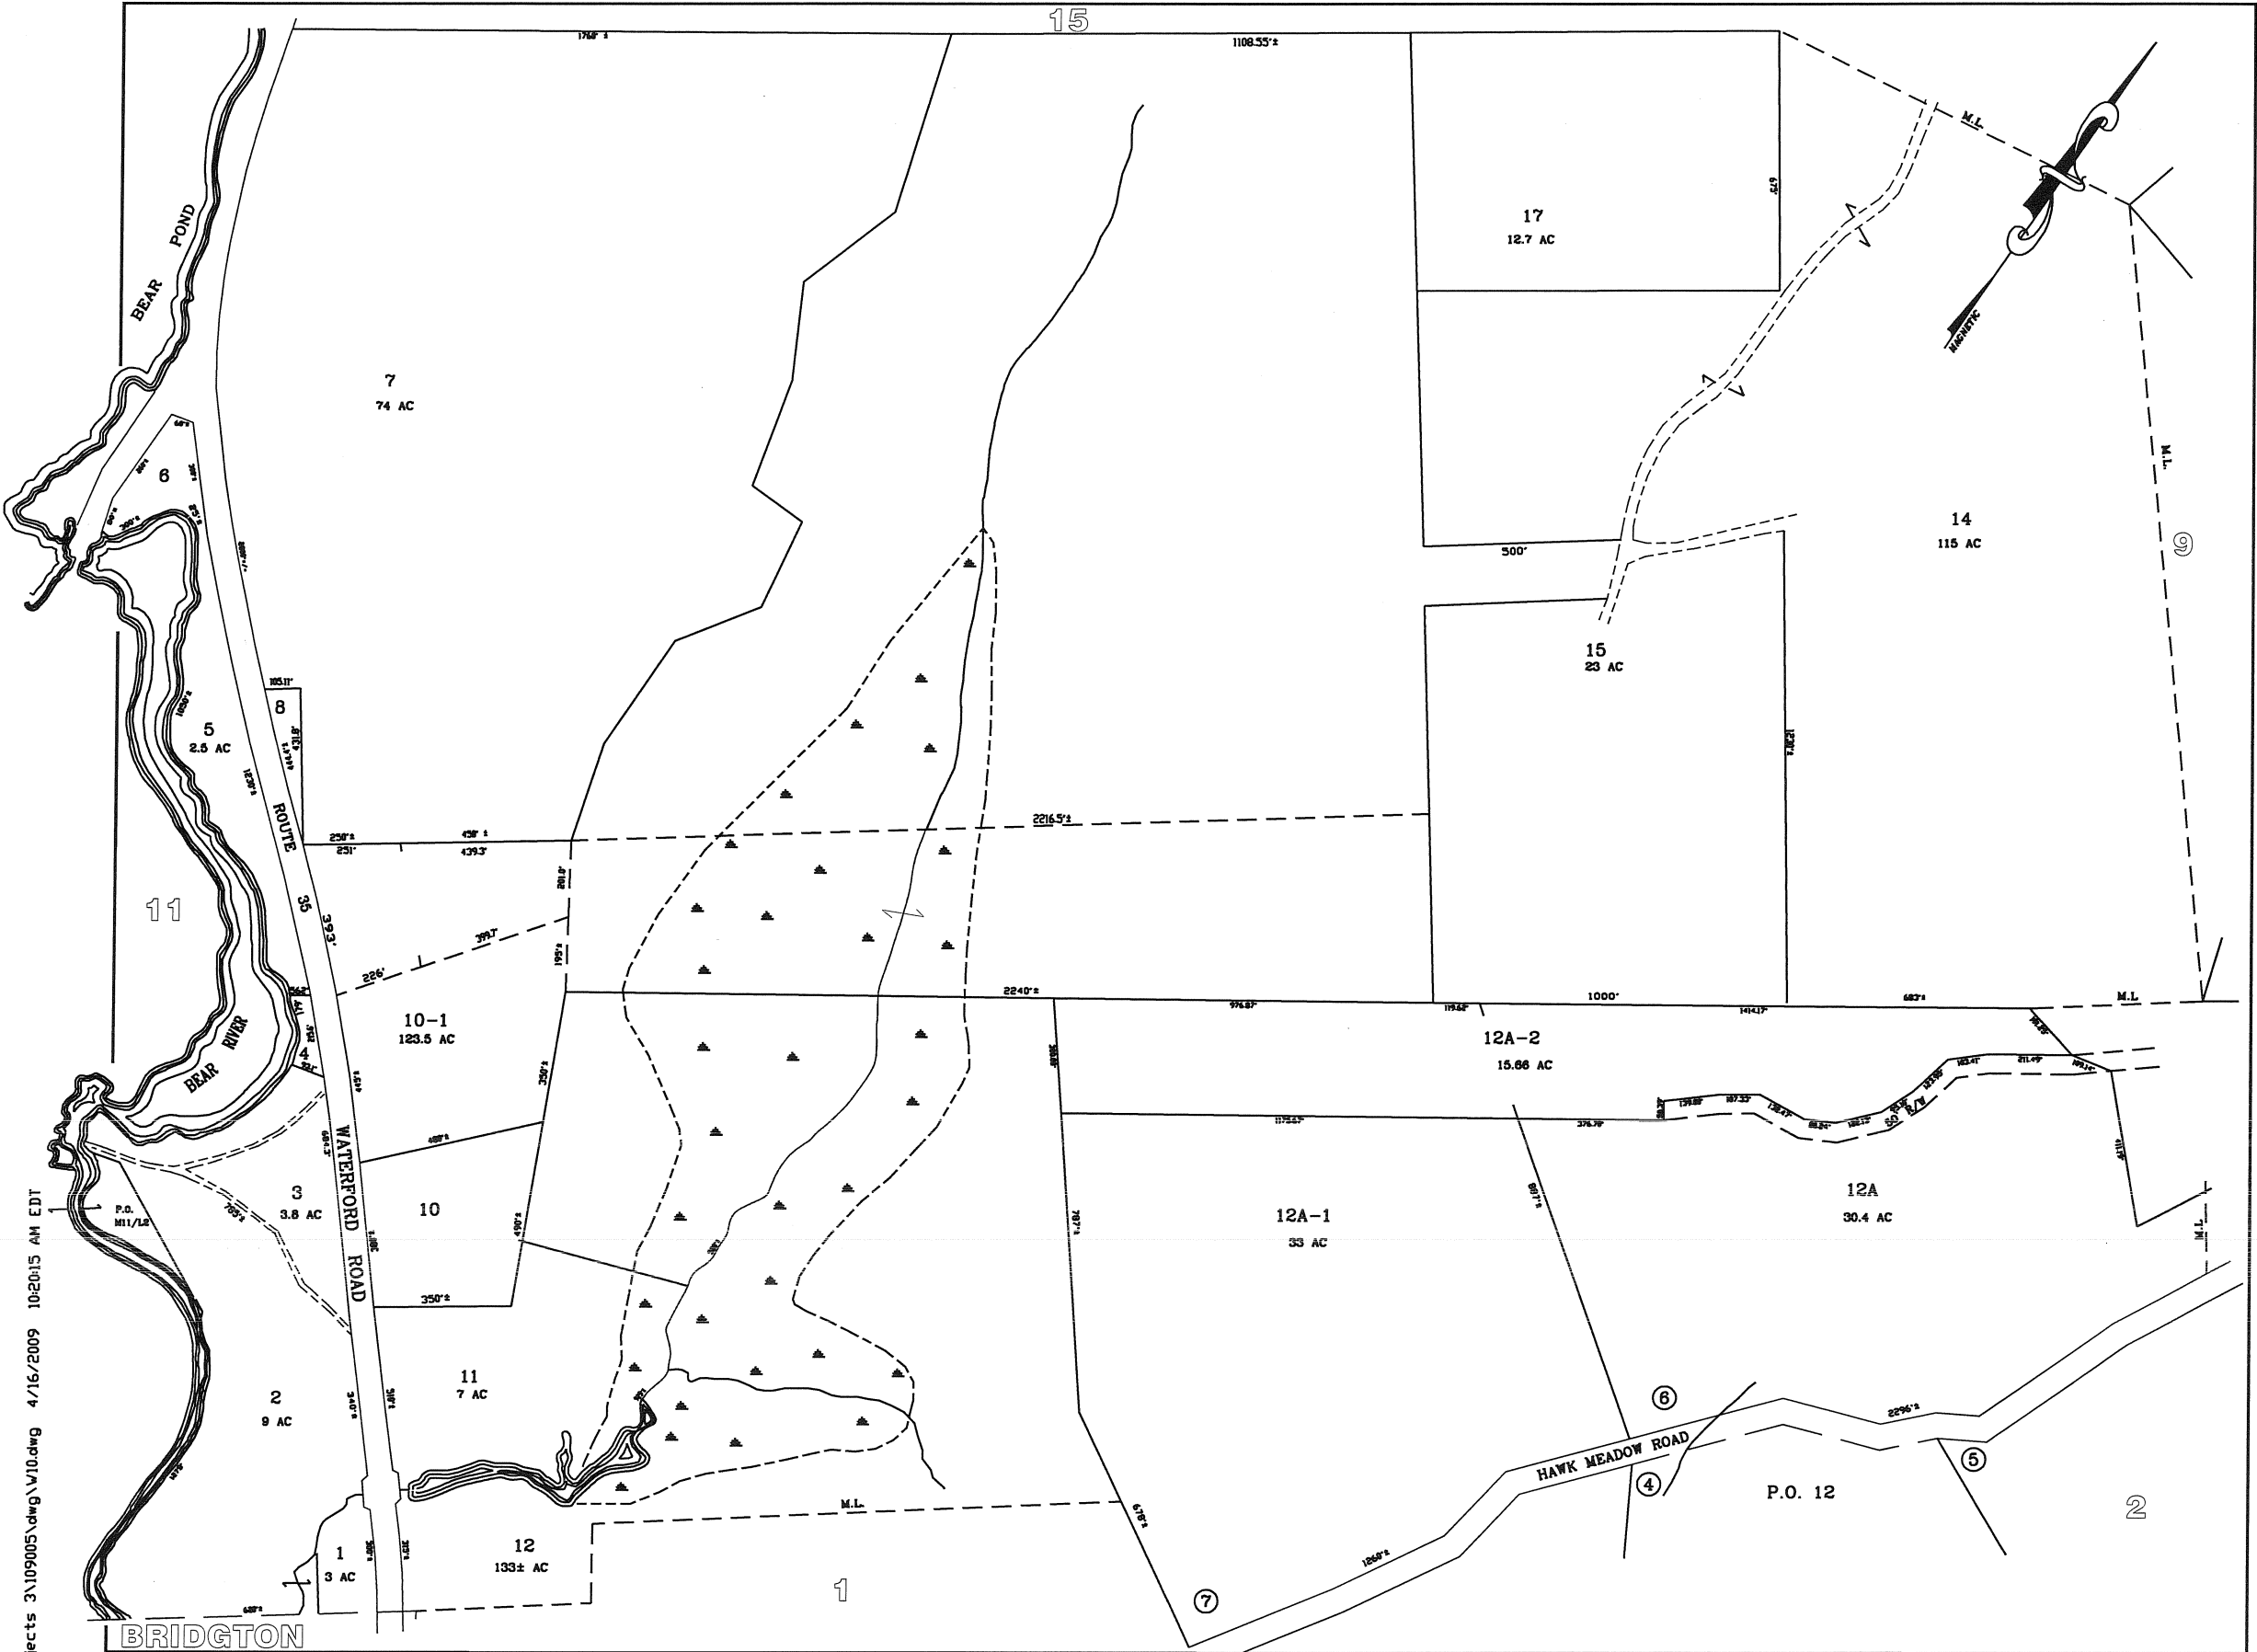

BRIDGTON

PREPARED BY PHOTOGRAMMETRIC METHODS BY
JOHN E O'DONNELL & ASSOCIATES
 AUBURN, MAINE
 1974

LEGEND
 ADJACENT SHEET NO. 12
 COMMON OWNERSHIP OR
 DEVELOPMENT LOT NO. 2
 SCALED DIMENSION ±

PROPERTY MAP
WATERFORD
 MAINE

FOR ASSESSMENT PURPOSES ONLY
 NOT FOR PROPERTY CONVEYANCES

UPDATED TO APRIL 1, ____
 BY:
MAINE SURVEY CONSULTANTS, INC.

