

F:\land Projects 3\105005\dwg\15.dwg 4/16/2009 11:10:49 AM EDT


14

25

16

10

BEAR POND

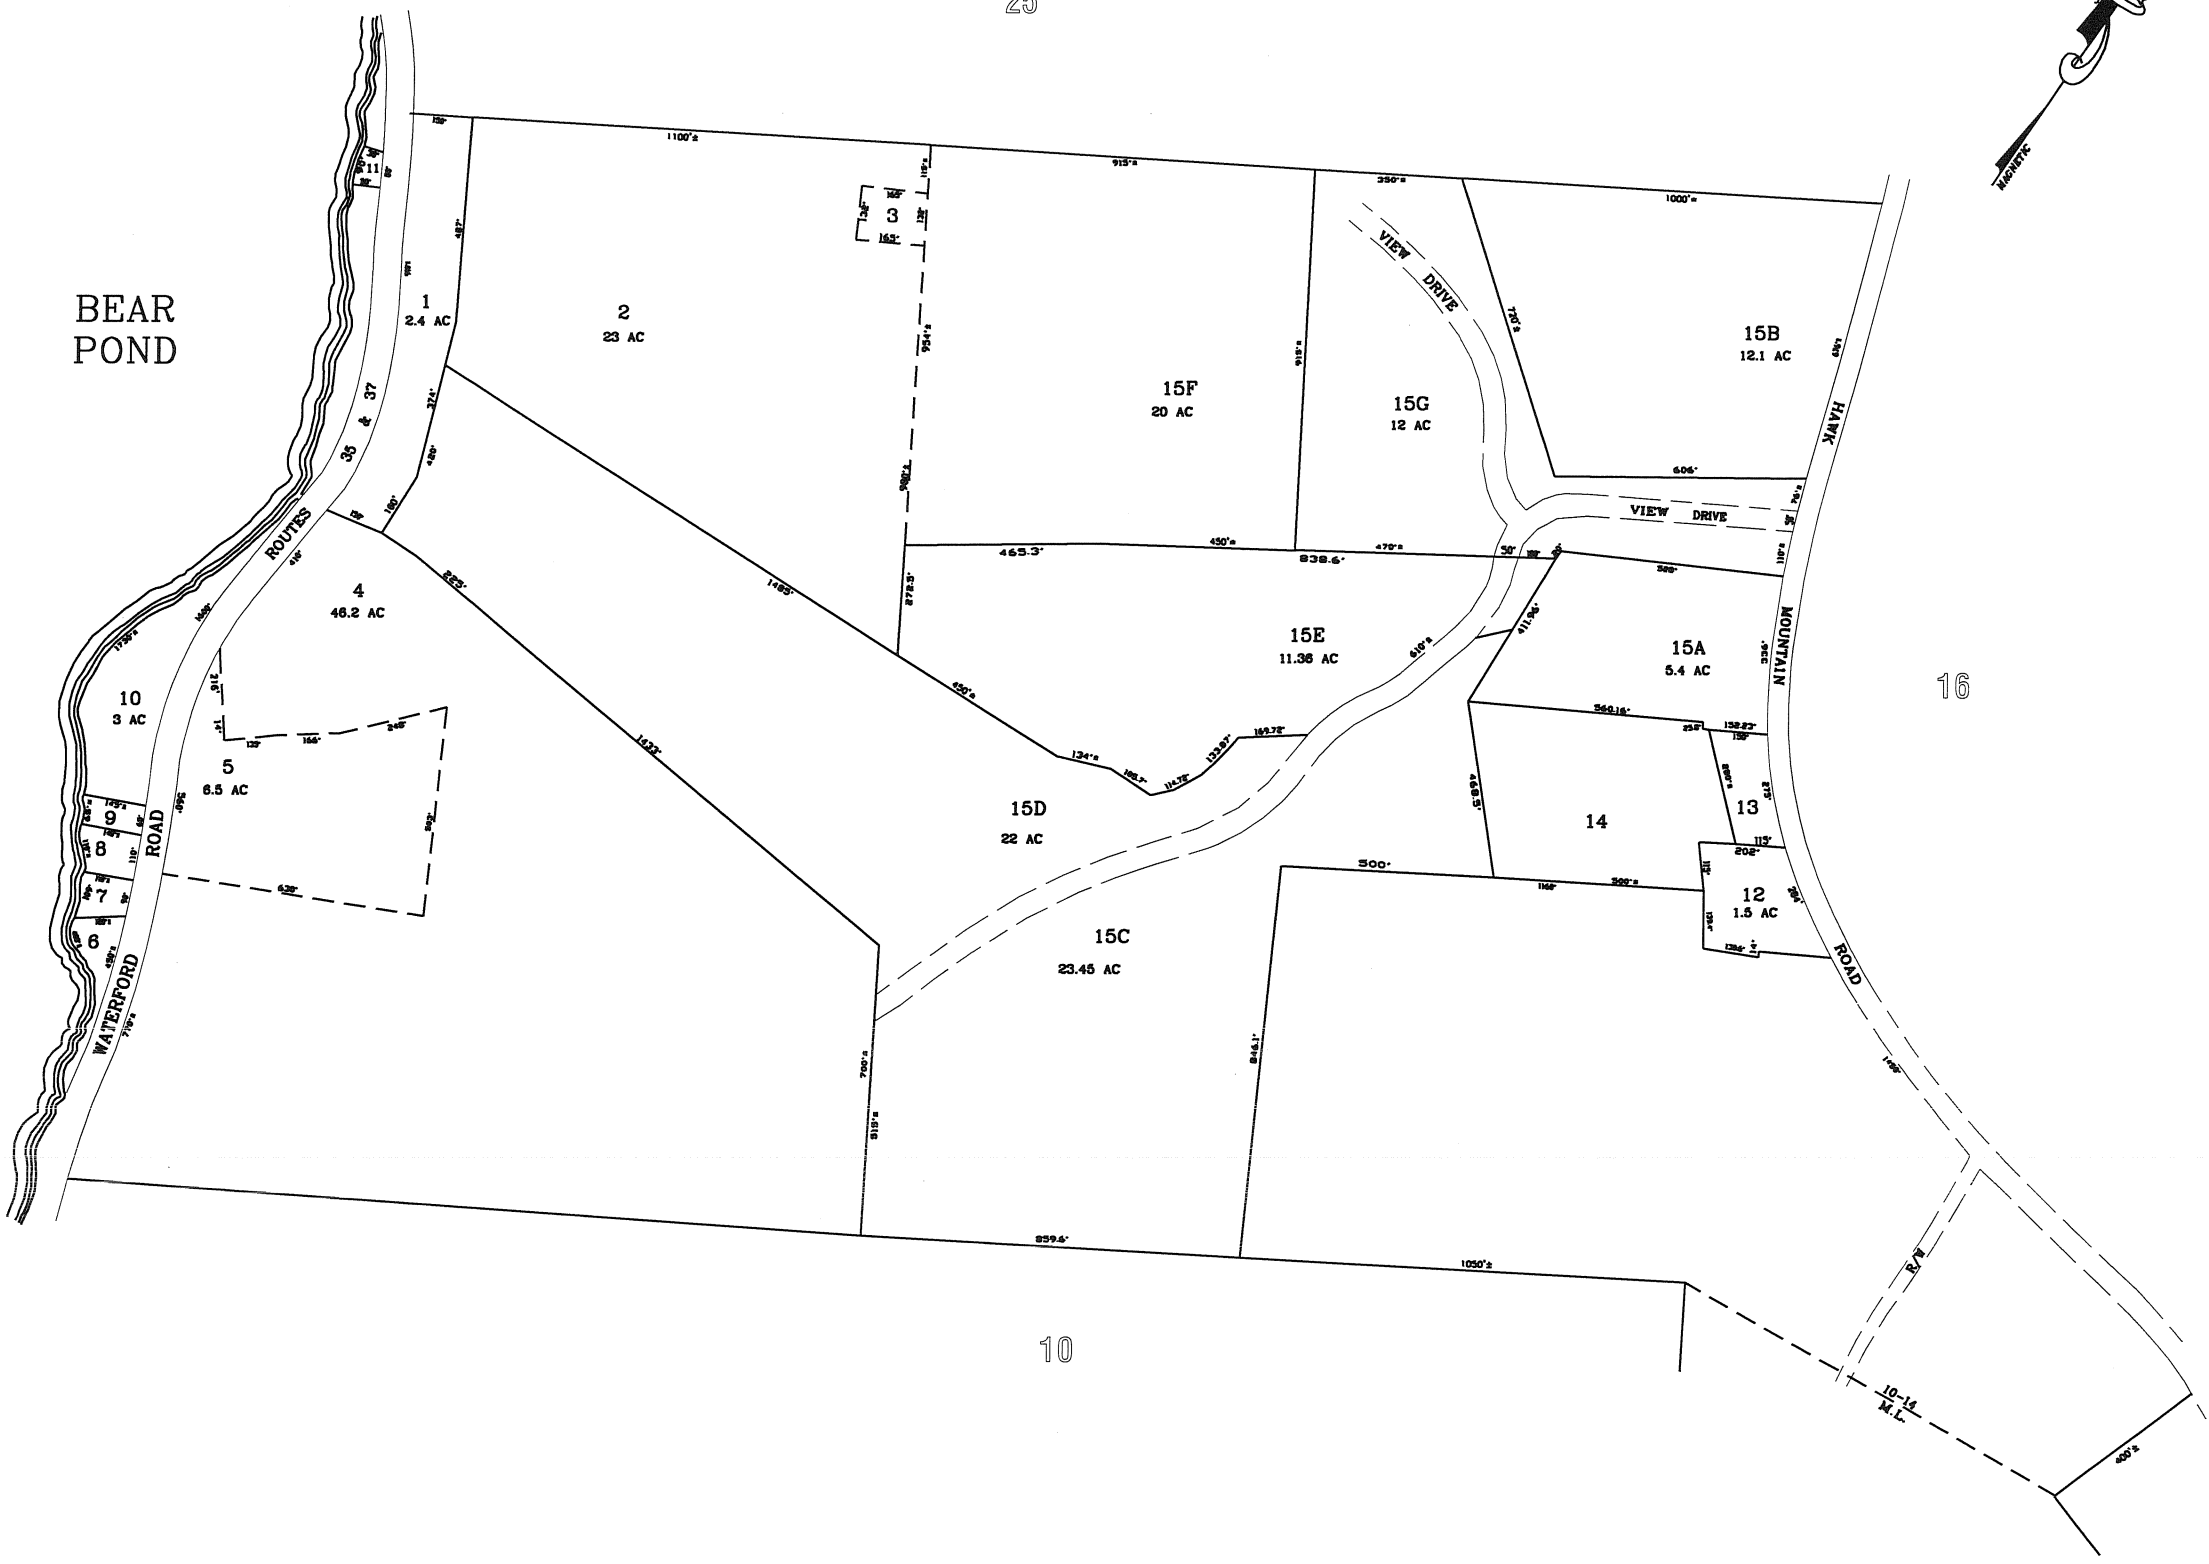


PREPARED BY PHOTOGAMMETRIC METHODS BY
JOHN E O'DONNELL & ASSOCIATES
 AUBURN, MAINE
 1974

LEGEND
 ADJACENT SHEET NO.
 COMMON OWNERSHIP
 DEVELOPMENT LOT NO.
 SCALED DIMENSION

PROPERTY MAP
WATERFORD
 MAINE

FOR ASSESSMENT PURPOSES ONLY
 NOT FOR PROPERTY CONVEYANCES

UPDATED TO APRIL 1, ____
 BY:
 MAINE SURVEY
 CONSULTANTS, INC.

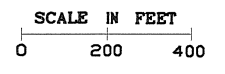

15