


F:\land Projects 3\105005\dwg\132.dwg 4/16/2009 1:49:45 PM EDT

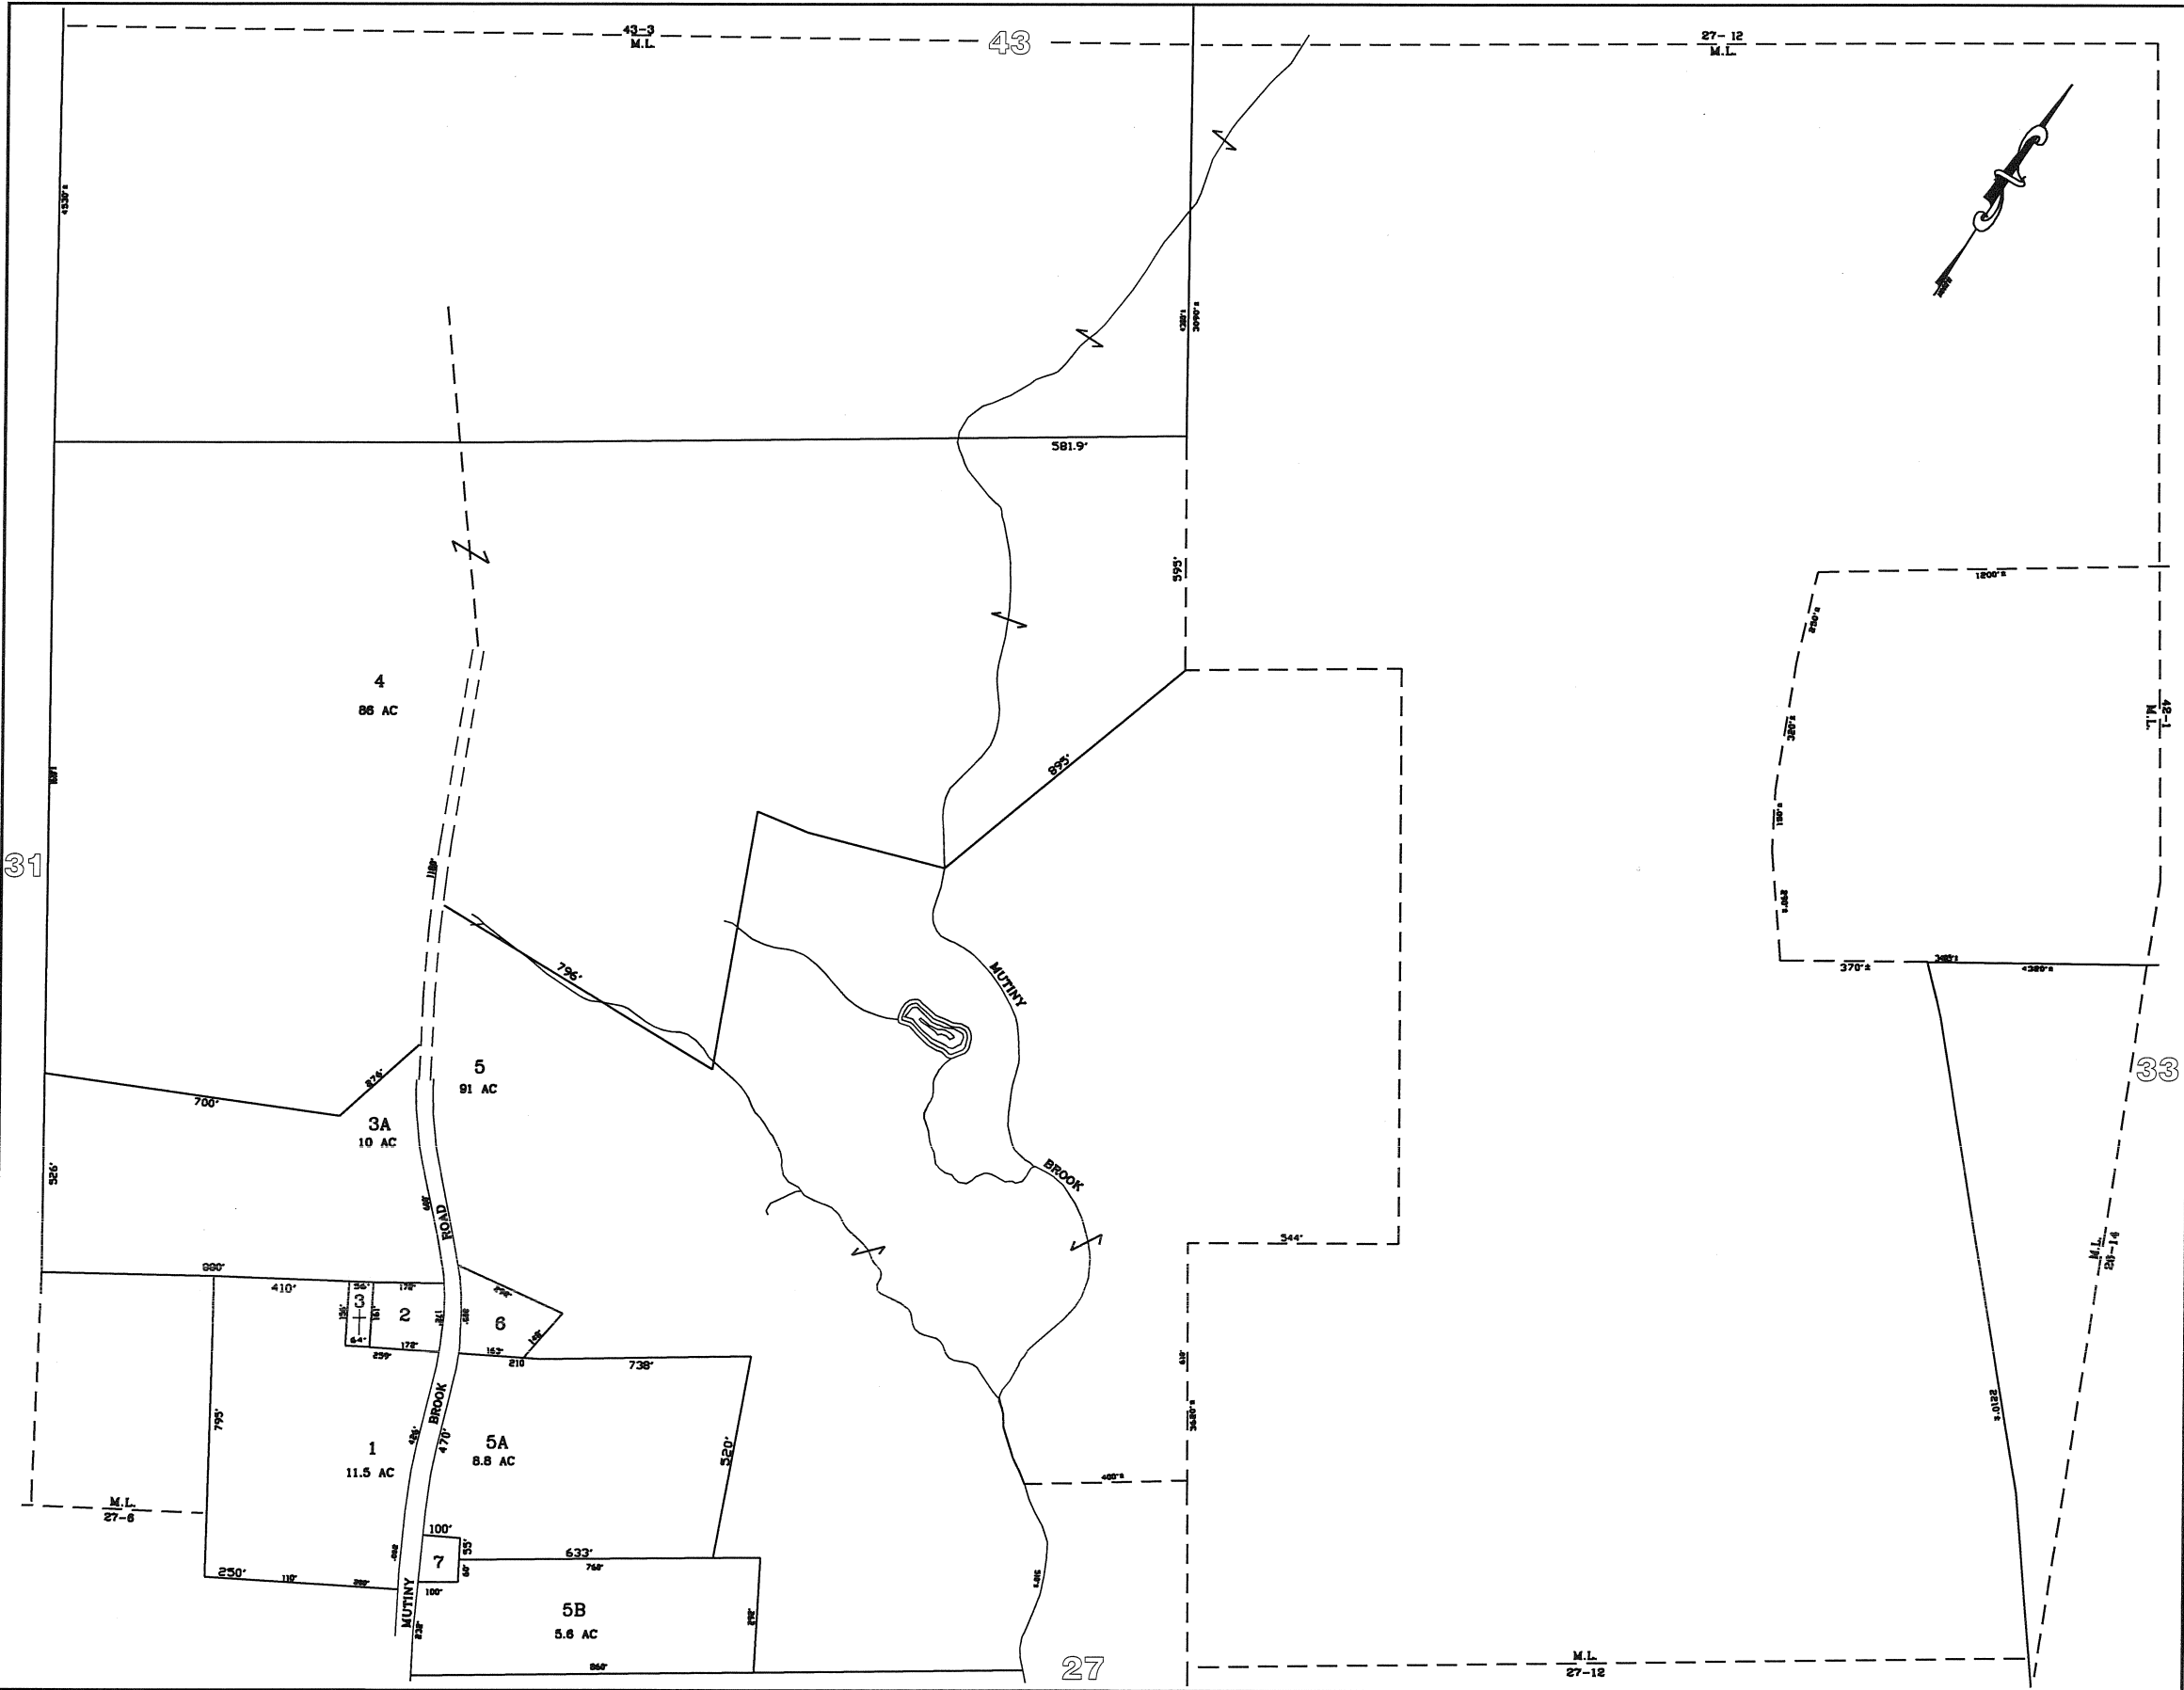

PREPARED BY PHOTOGRAMMETRIC METHODS BY
JOHN E O'DONNELL & ASSOCIATES
 AUBURN, MAINE
 1974

LEGEND
 ADJACENT SHEET NO. 12
 COMMON OWNERSHIP : OR ✓
 DEVELOPMENT LOT NO. ②
 SCALED DIMENSION +

PROPERTY MAP
WATERFORD
 MAINE

FOR ASSESSMENT PURPOSES ONLY
 NOT FOR PROPERTY CONVEYANCES

UPDATED TO APRIL 1, ____
 BY:
 MAINE SURVEY
 CONSULTANTS, INC.

SCALE IN FEET
 0 200 400