


F:\land Projects 3\109005\dwg\1034.dwg 4/16/2009 1:55:51 PM EDT

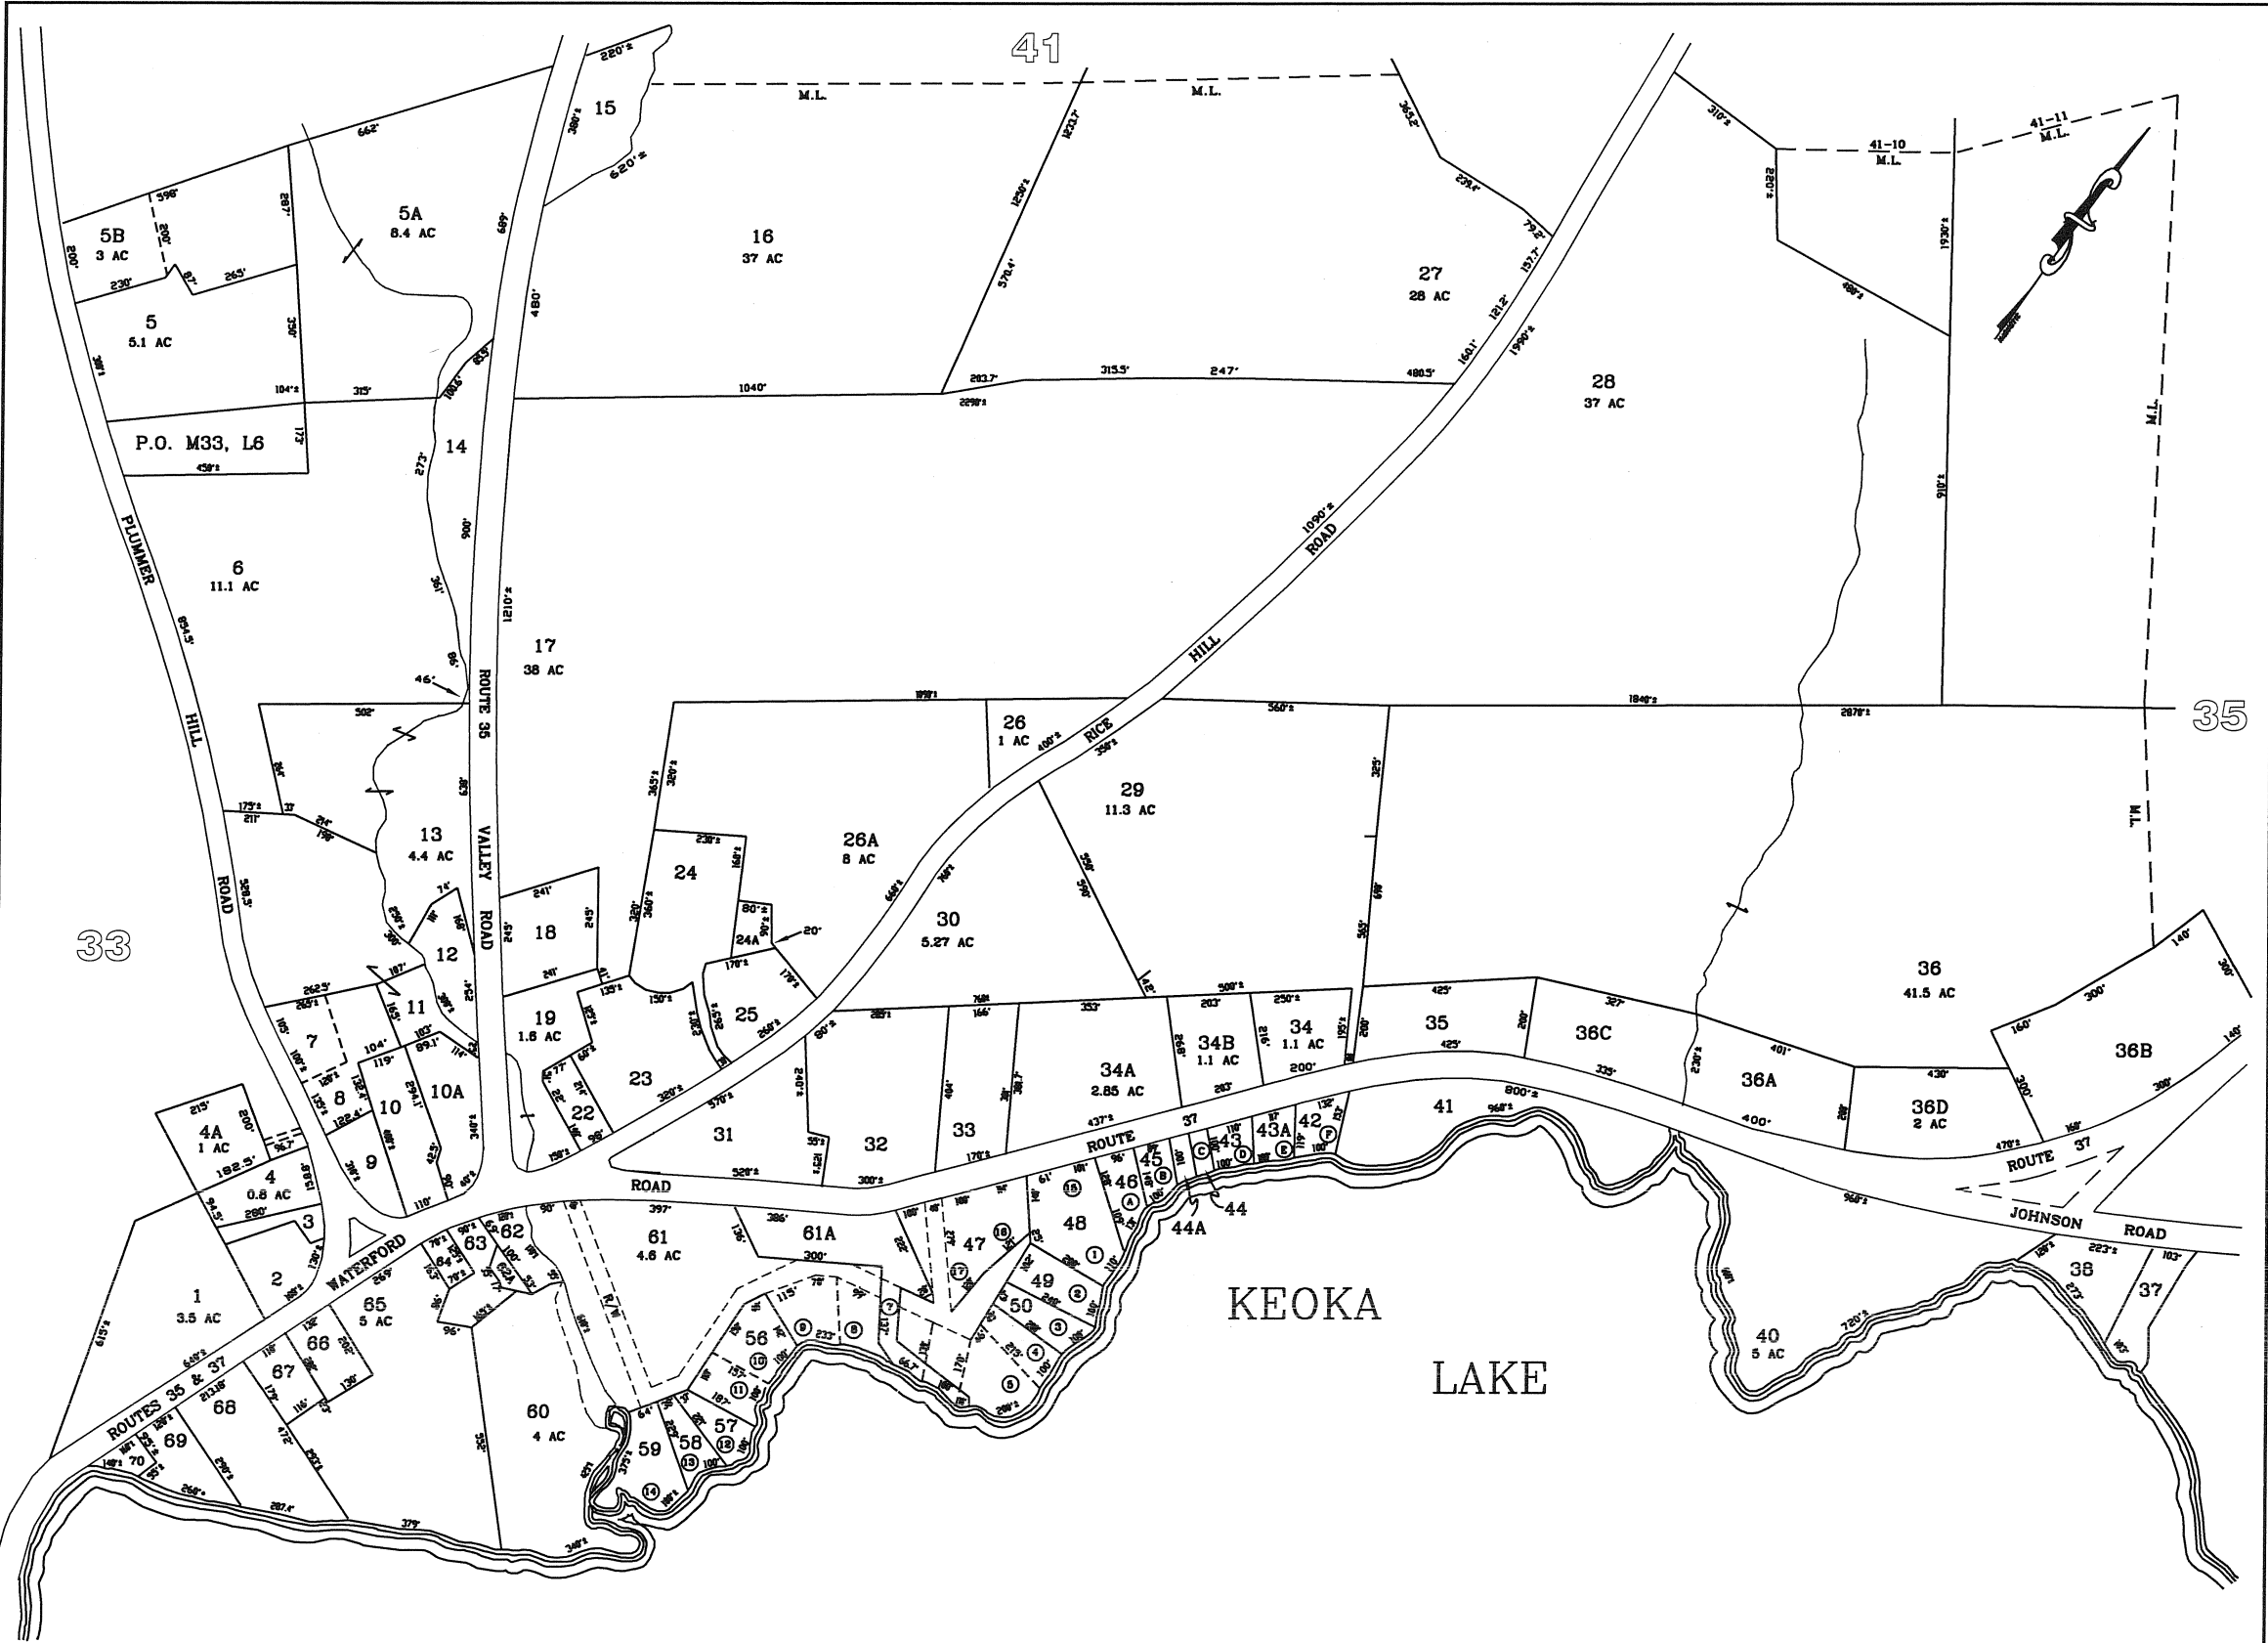

NO LOTS 51,52,53,54,55,56A

PREPARED BY PHOTOGRAMMETRIC METHODS BY
JOHN E O'DONNELL & ASSOCIATES
 AUBURN, MAINE
 1974

LEGEND
 ADJACENT SHEET NO. 12
 COMMON OWNERSHIP :OR
 DEVELOPMENT LOT NO. 2
 SCALED DIMENSION +

PROPERTY MAP
WATERFORD
 MAINE

FOR ASSESSMENT PURPOSES ONLY
NOT FOR PROPERTY CONVEYANCES

UPDATED TO APRIL 1, ---
 BY:
MAINE SURVEY CONSULTANTS, INC.

