


F:\Land Projects 3\108005\dwg\W53.dwg 5/9/2008 2:55:11 PM EDT

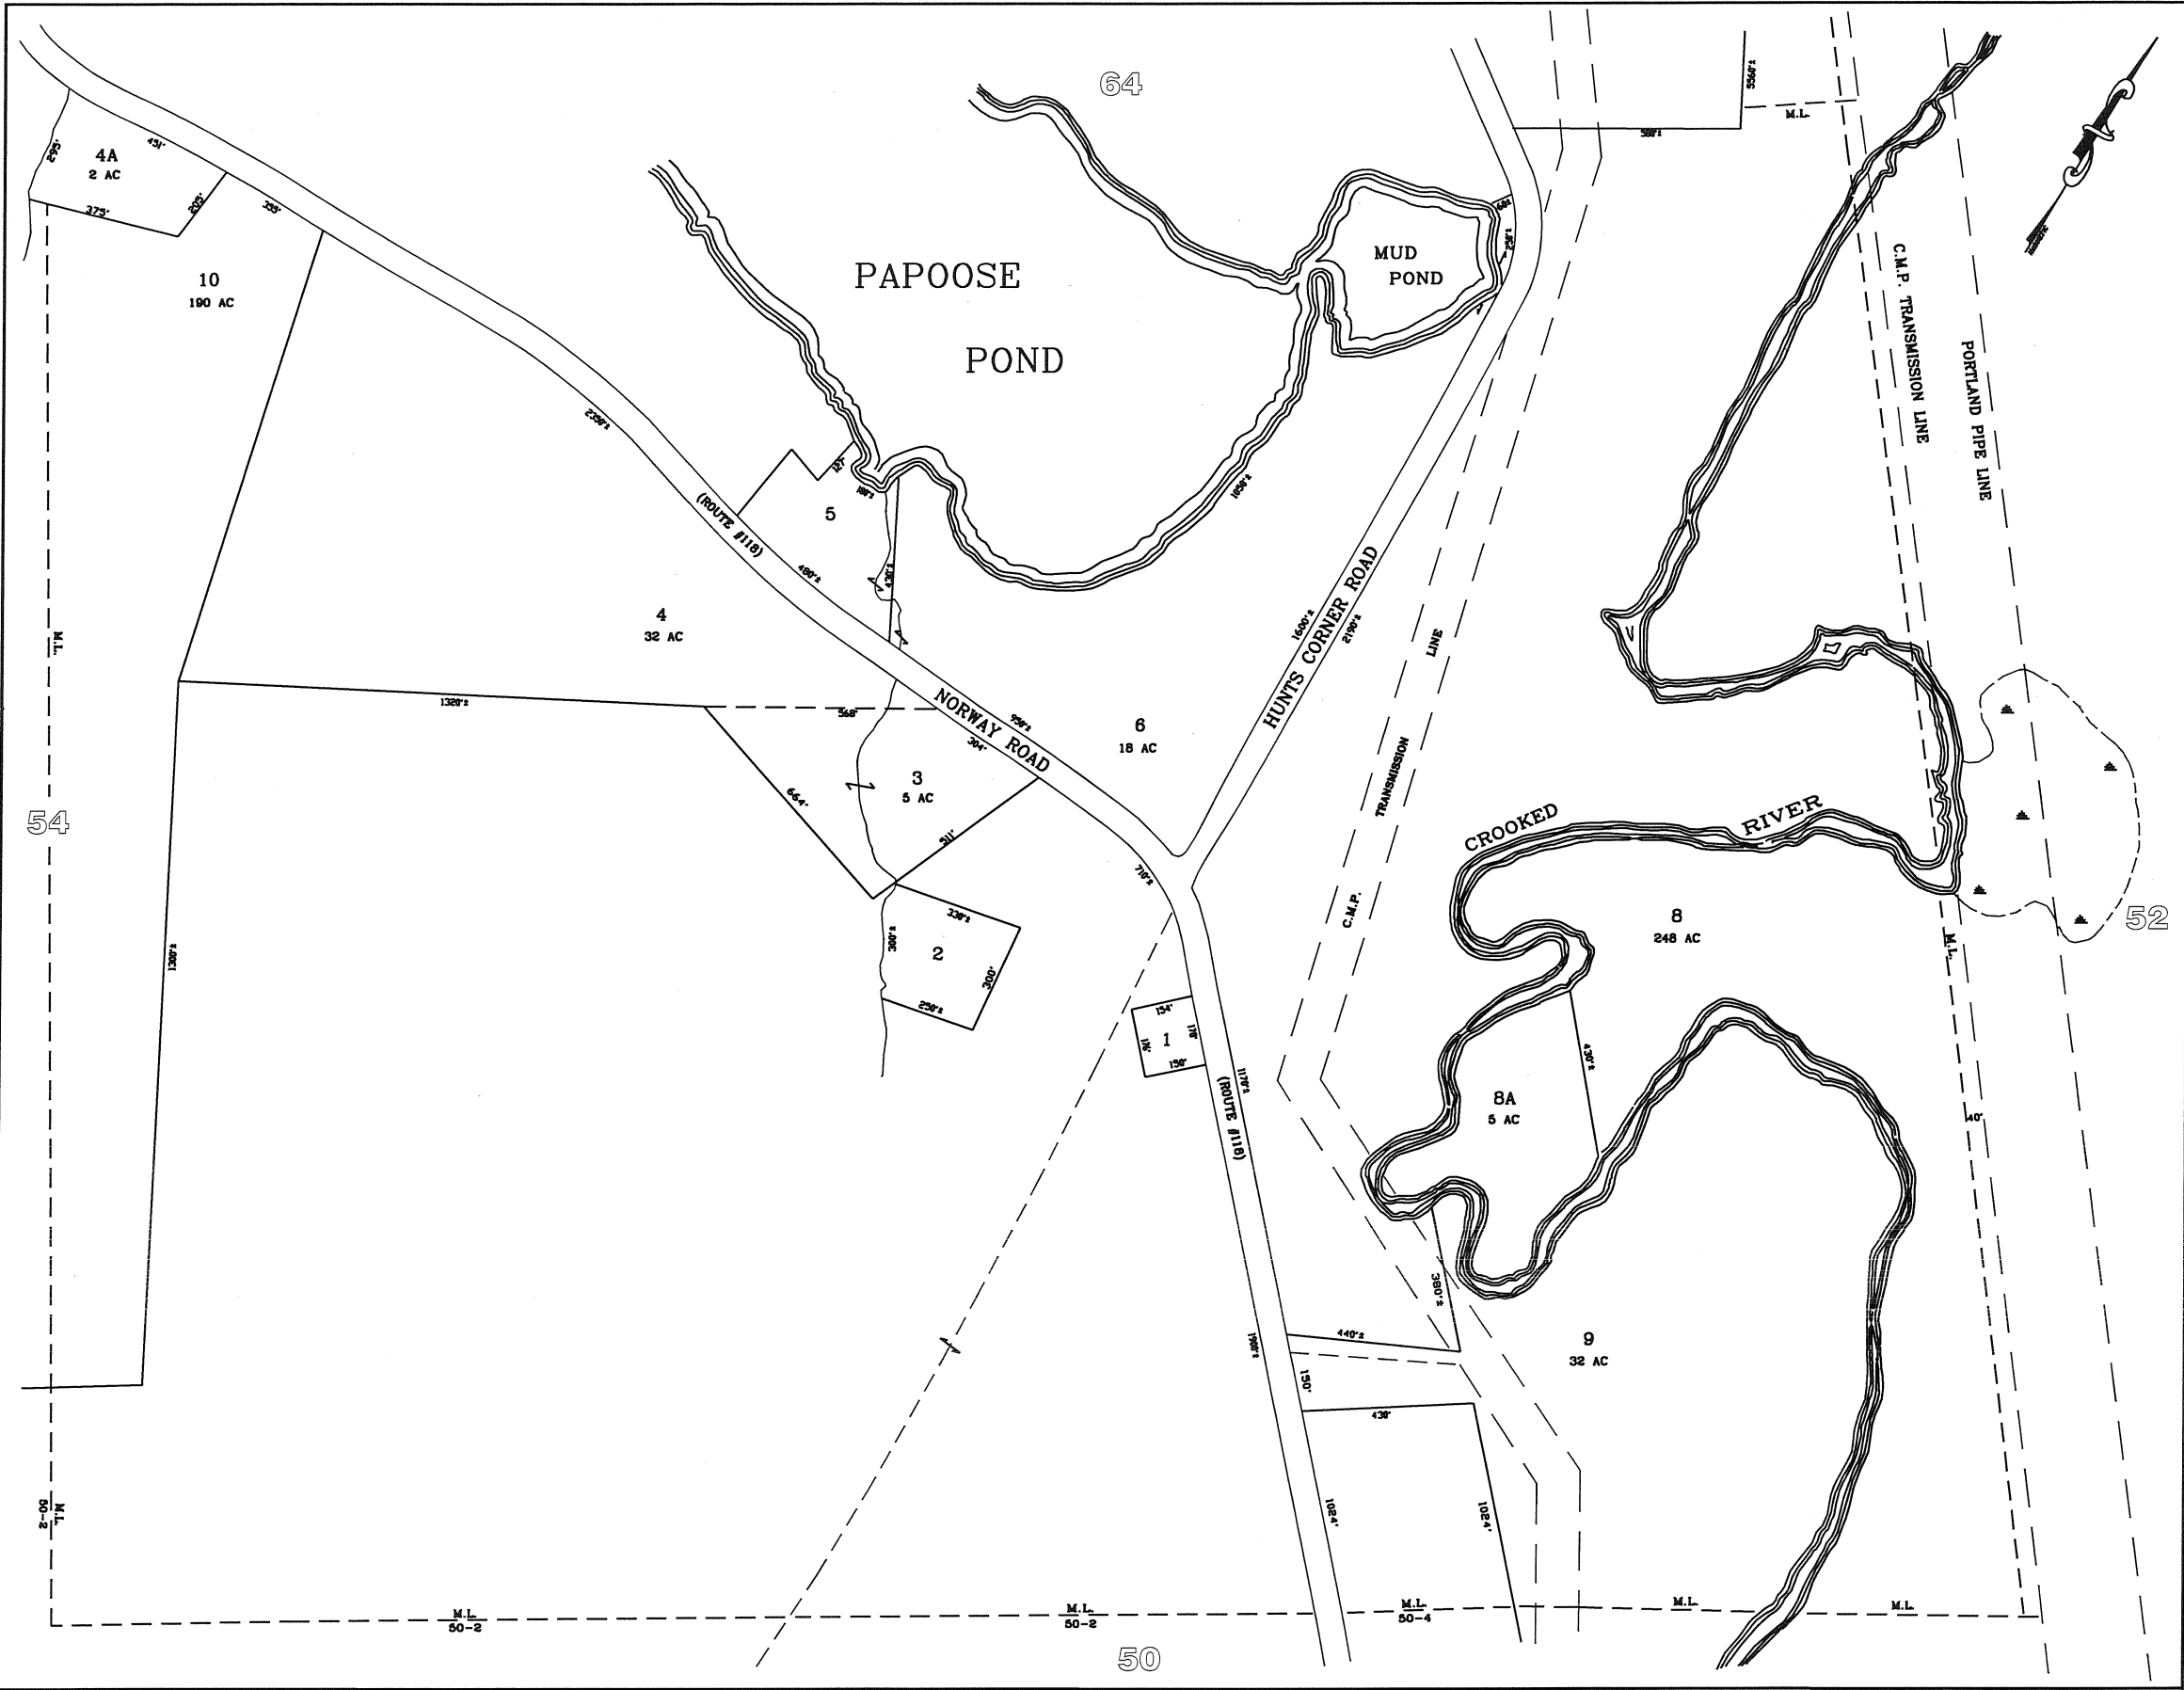

PREPARED BY PHOTOGRAMMETRIC METHODS BY  
 JOHN E O'DONNELL & ASSOCIATES  
 AUBURN, MAINE  
 1974

LEGEND  
 ADJACENT SHEET NO. 12  
 COMMON OWNERSHIP :OR /  
 DEVELOPMENT LOT NO. ②  
 SCALED DIMENSION ±

PROPERTY MAP  
**WATERFORD**  
 MAINE

UPDATED TO APRIL 1, ---  
 BY:  
 MAINE SURVEY  
 CONSULTANTS, INC.  
 FOR ASSESSMENT PURPOSES ONLY  
 NOT FOR PROPERTY CONVEYANCES

