


56

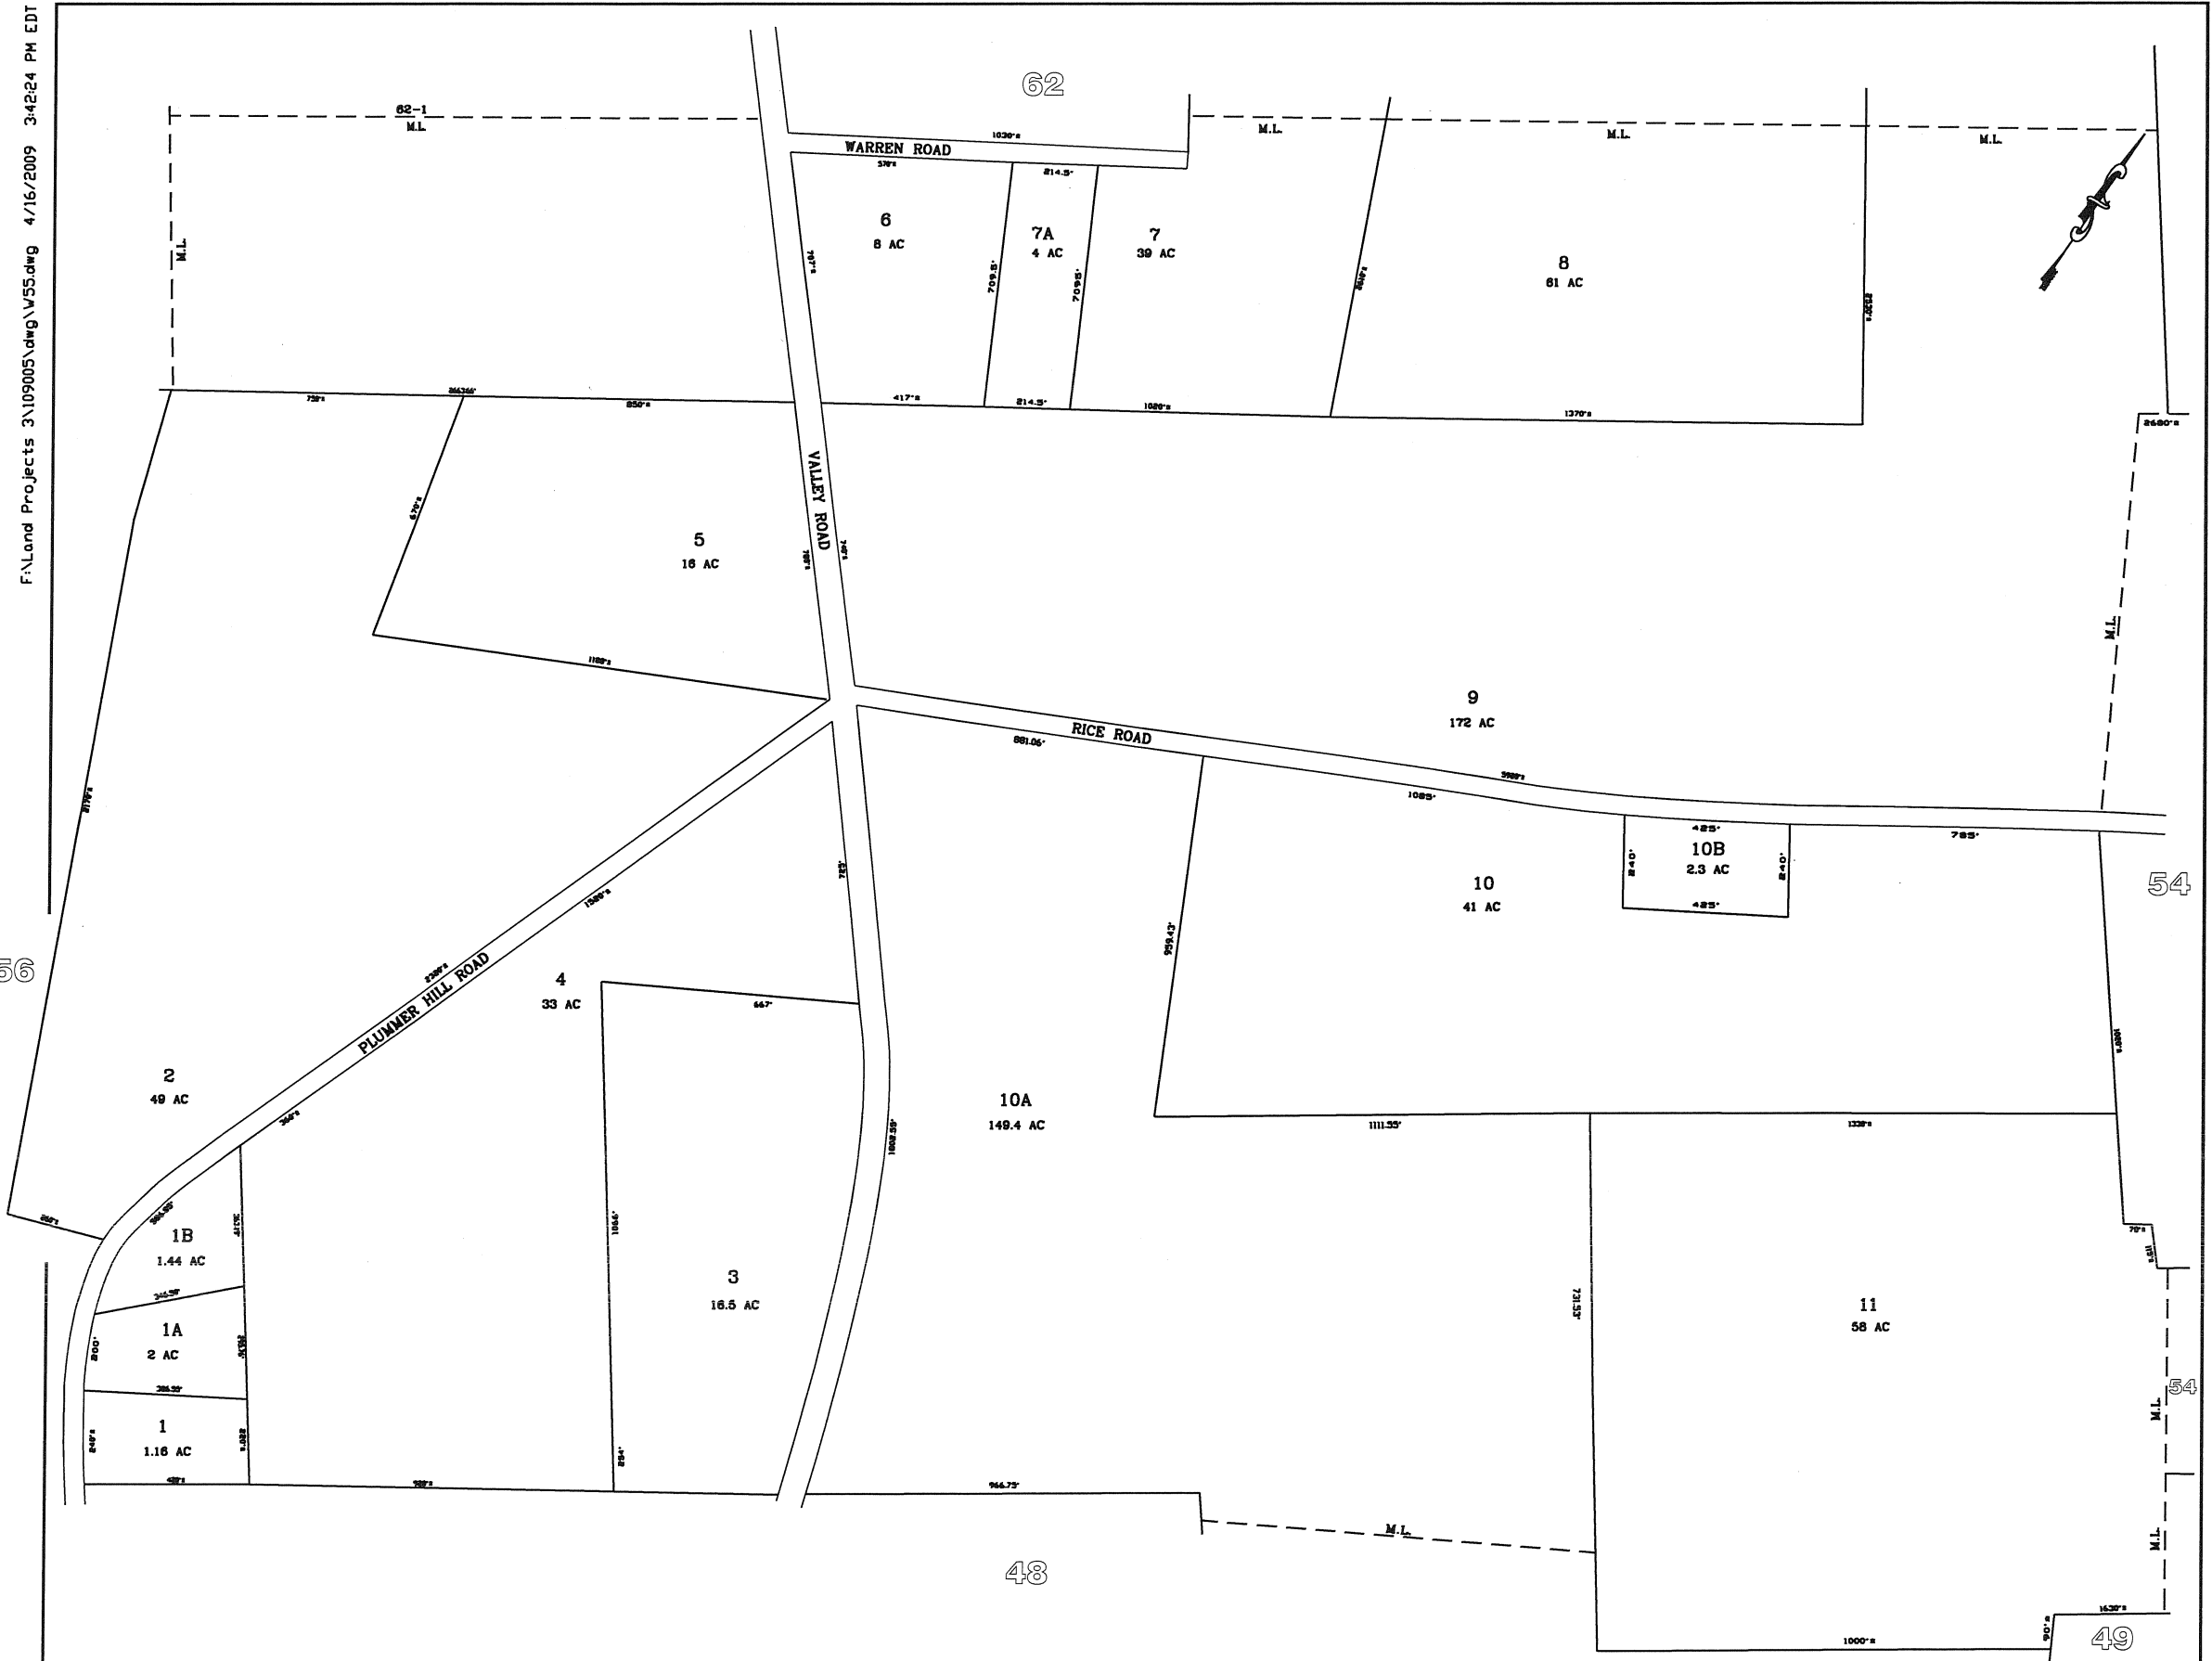

PREPARED BY PHOTOGAMMETRIC METHODS BY  
**JOHN E O'DONNELL & ASSOCIATES**  
 AUBURN, MAINE

1974

**LEGEND**  
 ADJACENT SHEET NO.  
 COMMON OWNERSHIP  
 DEVELOPMENT LOT NO.  
 SCALED DIMENSION

12  
 :OR/  
 ②  
 ±

PROPERTY MAP  
**WATERFORD**  
 MAINE

UPDATED TO APRIL 1, ---

BY:  
 MAINE SURVEY  
 CONSULTANTS, INC.  
 FOR ASSESSMENT PURPOSES ONLY  
 NOT FOR PROPERTY CONVEYANCES

**SCALE IN FEET**  
 0 200 400

55