


F:\Land Projects\3\109005\dwg\60.dwg 4/16/2009 3:55:52 PM EDT

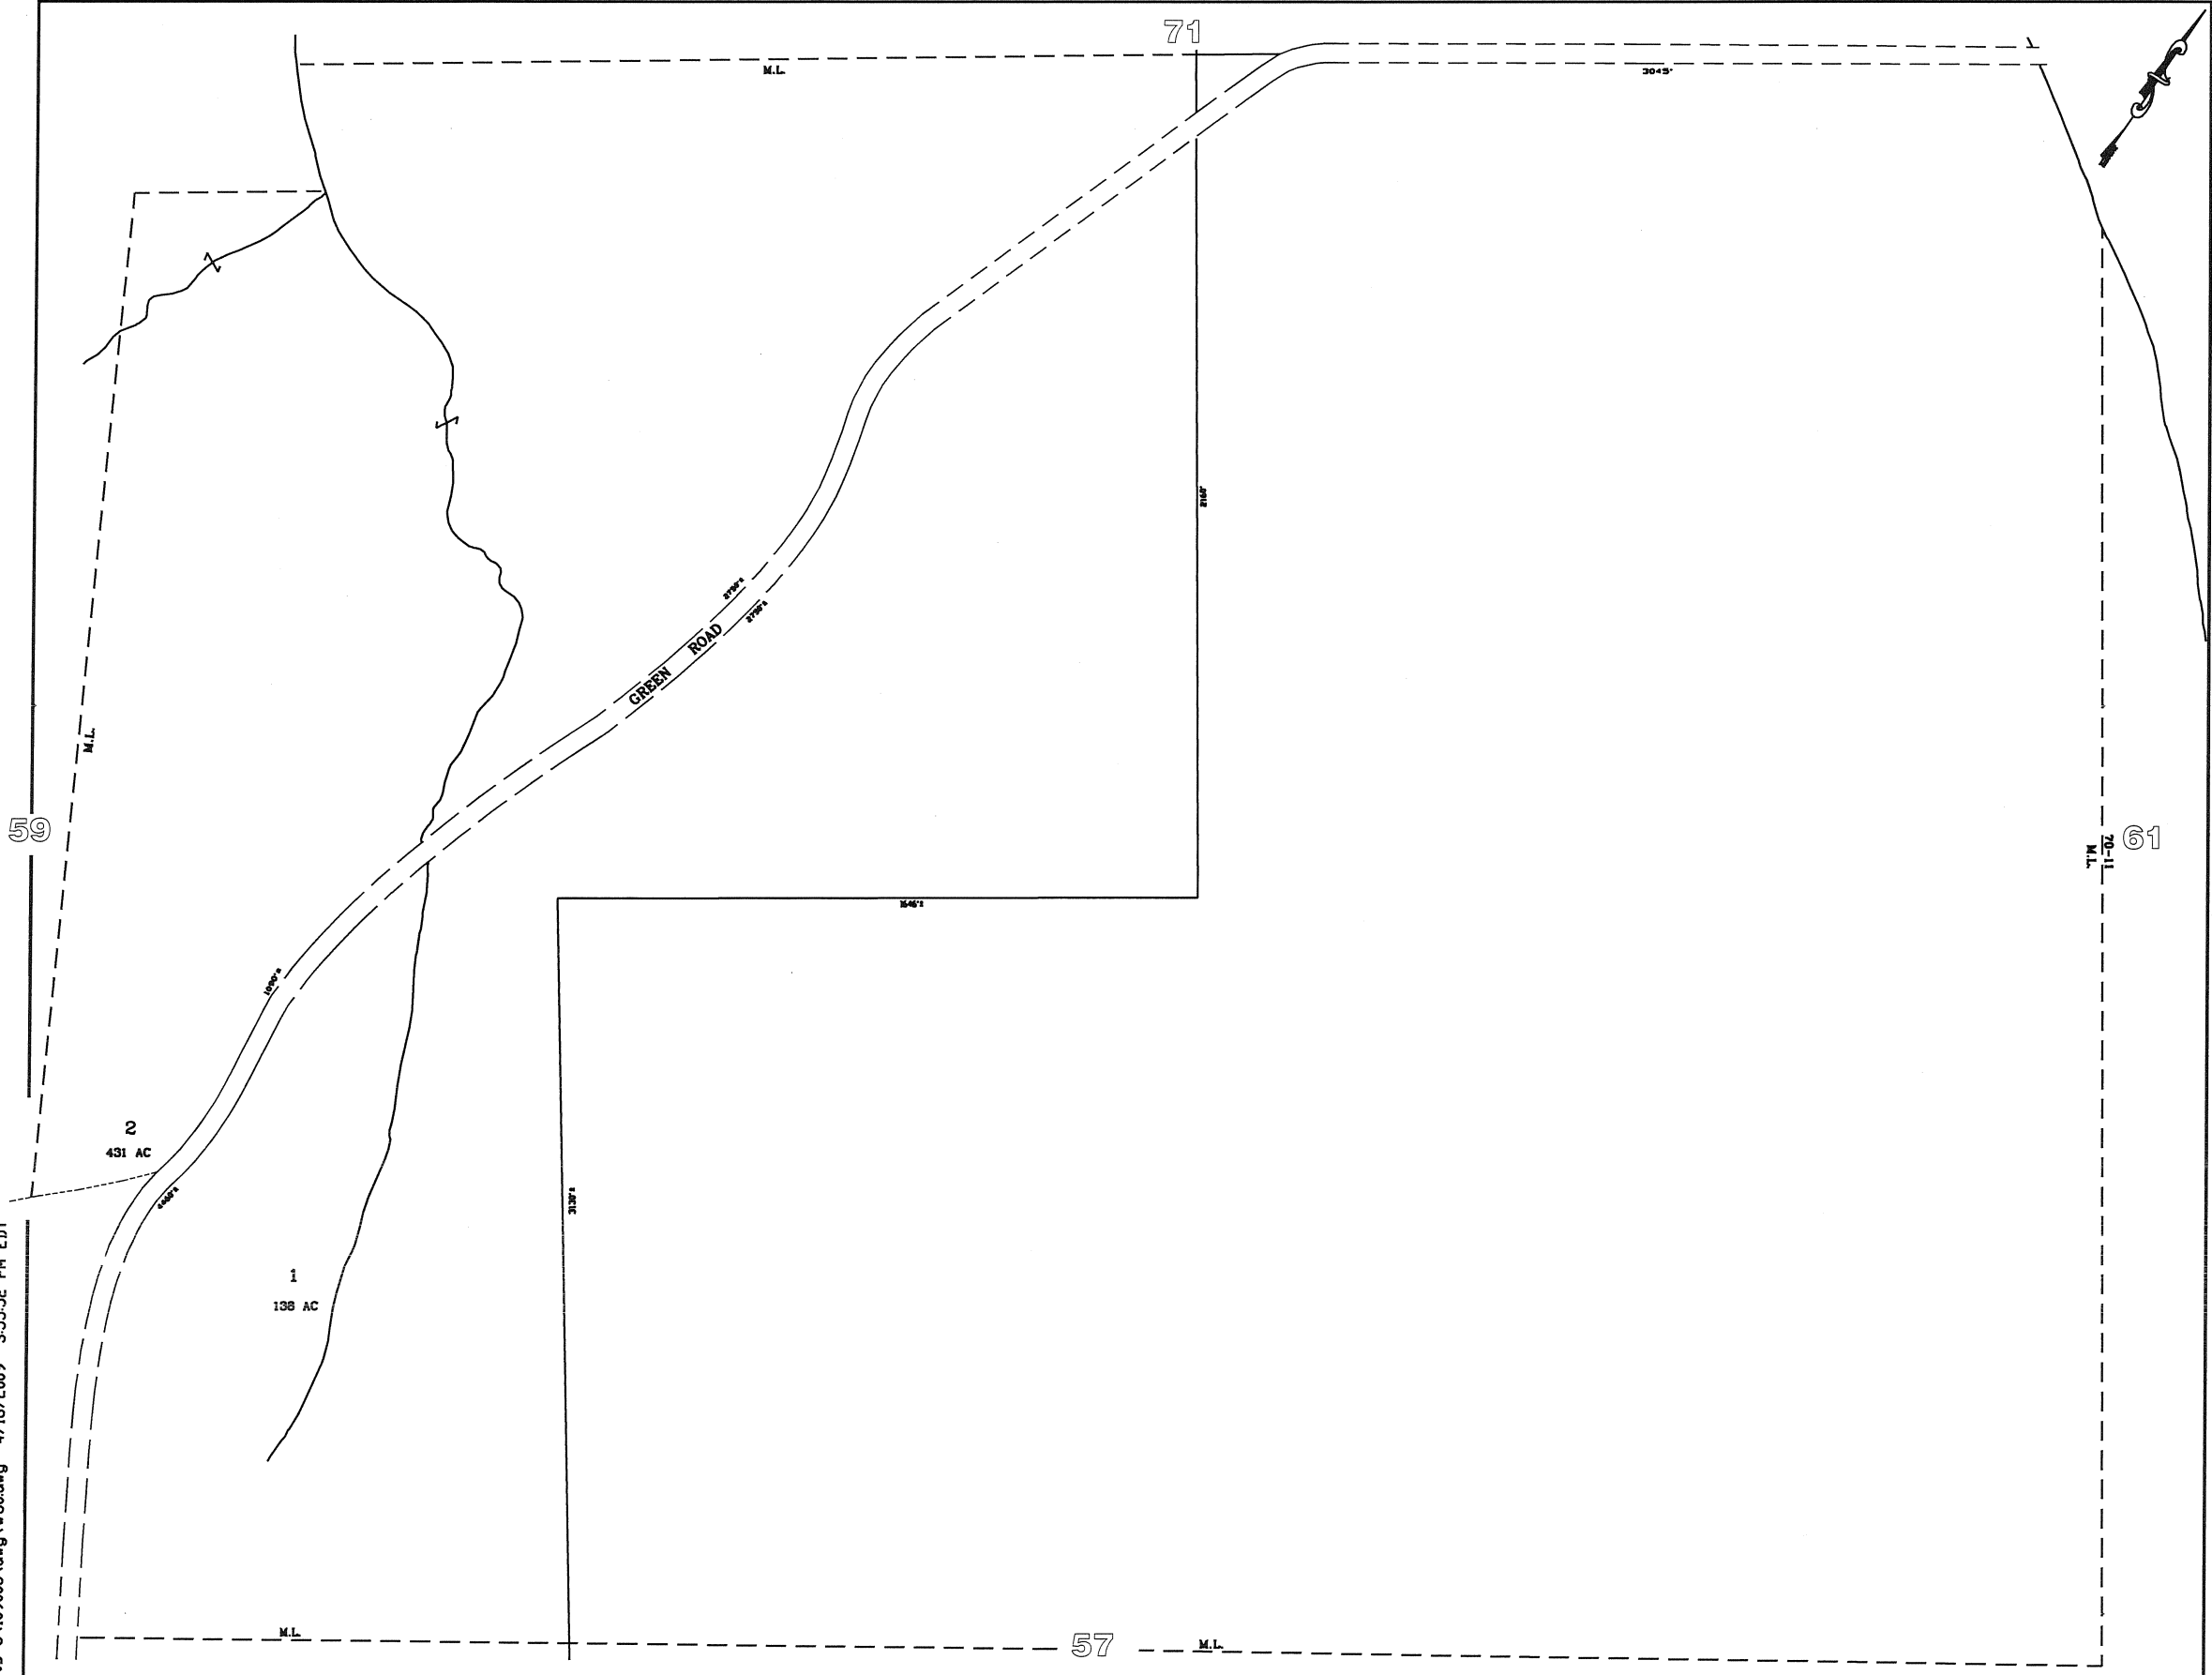

PREPARED BY PHOTOGAMMETRIC METHODS BY  
**JOHN E. O'DONNELL & ASSOCIATES**  
 AUBURN, MAINE  
 1974

**LEGEND**  
 ADJACENT SHEET NO. 12  
 COMMON OWNERSHIP :OR/ ↗  
 DEVELOPMENT LOT NO. ②  
 SCALED DIMENSION ±

PROPERTY MAP  
**WATERFORD**  
 MAINE

FOR ASSESSMENT PURPOSES ONLY  
 NOT FOR PROPERTY CONVEYANCES

UPDATED TO APRIL 1, ---  
 BY:  
 MAINE SURVEY  
 CONSULTANTS, INC.

SCALE IN FEET  
 0 200 400