


F:\land Projects 3\108005\dwg\w61.dwg 5/12/2008 10:24:12 AM EDT

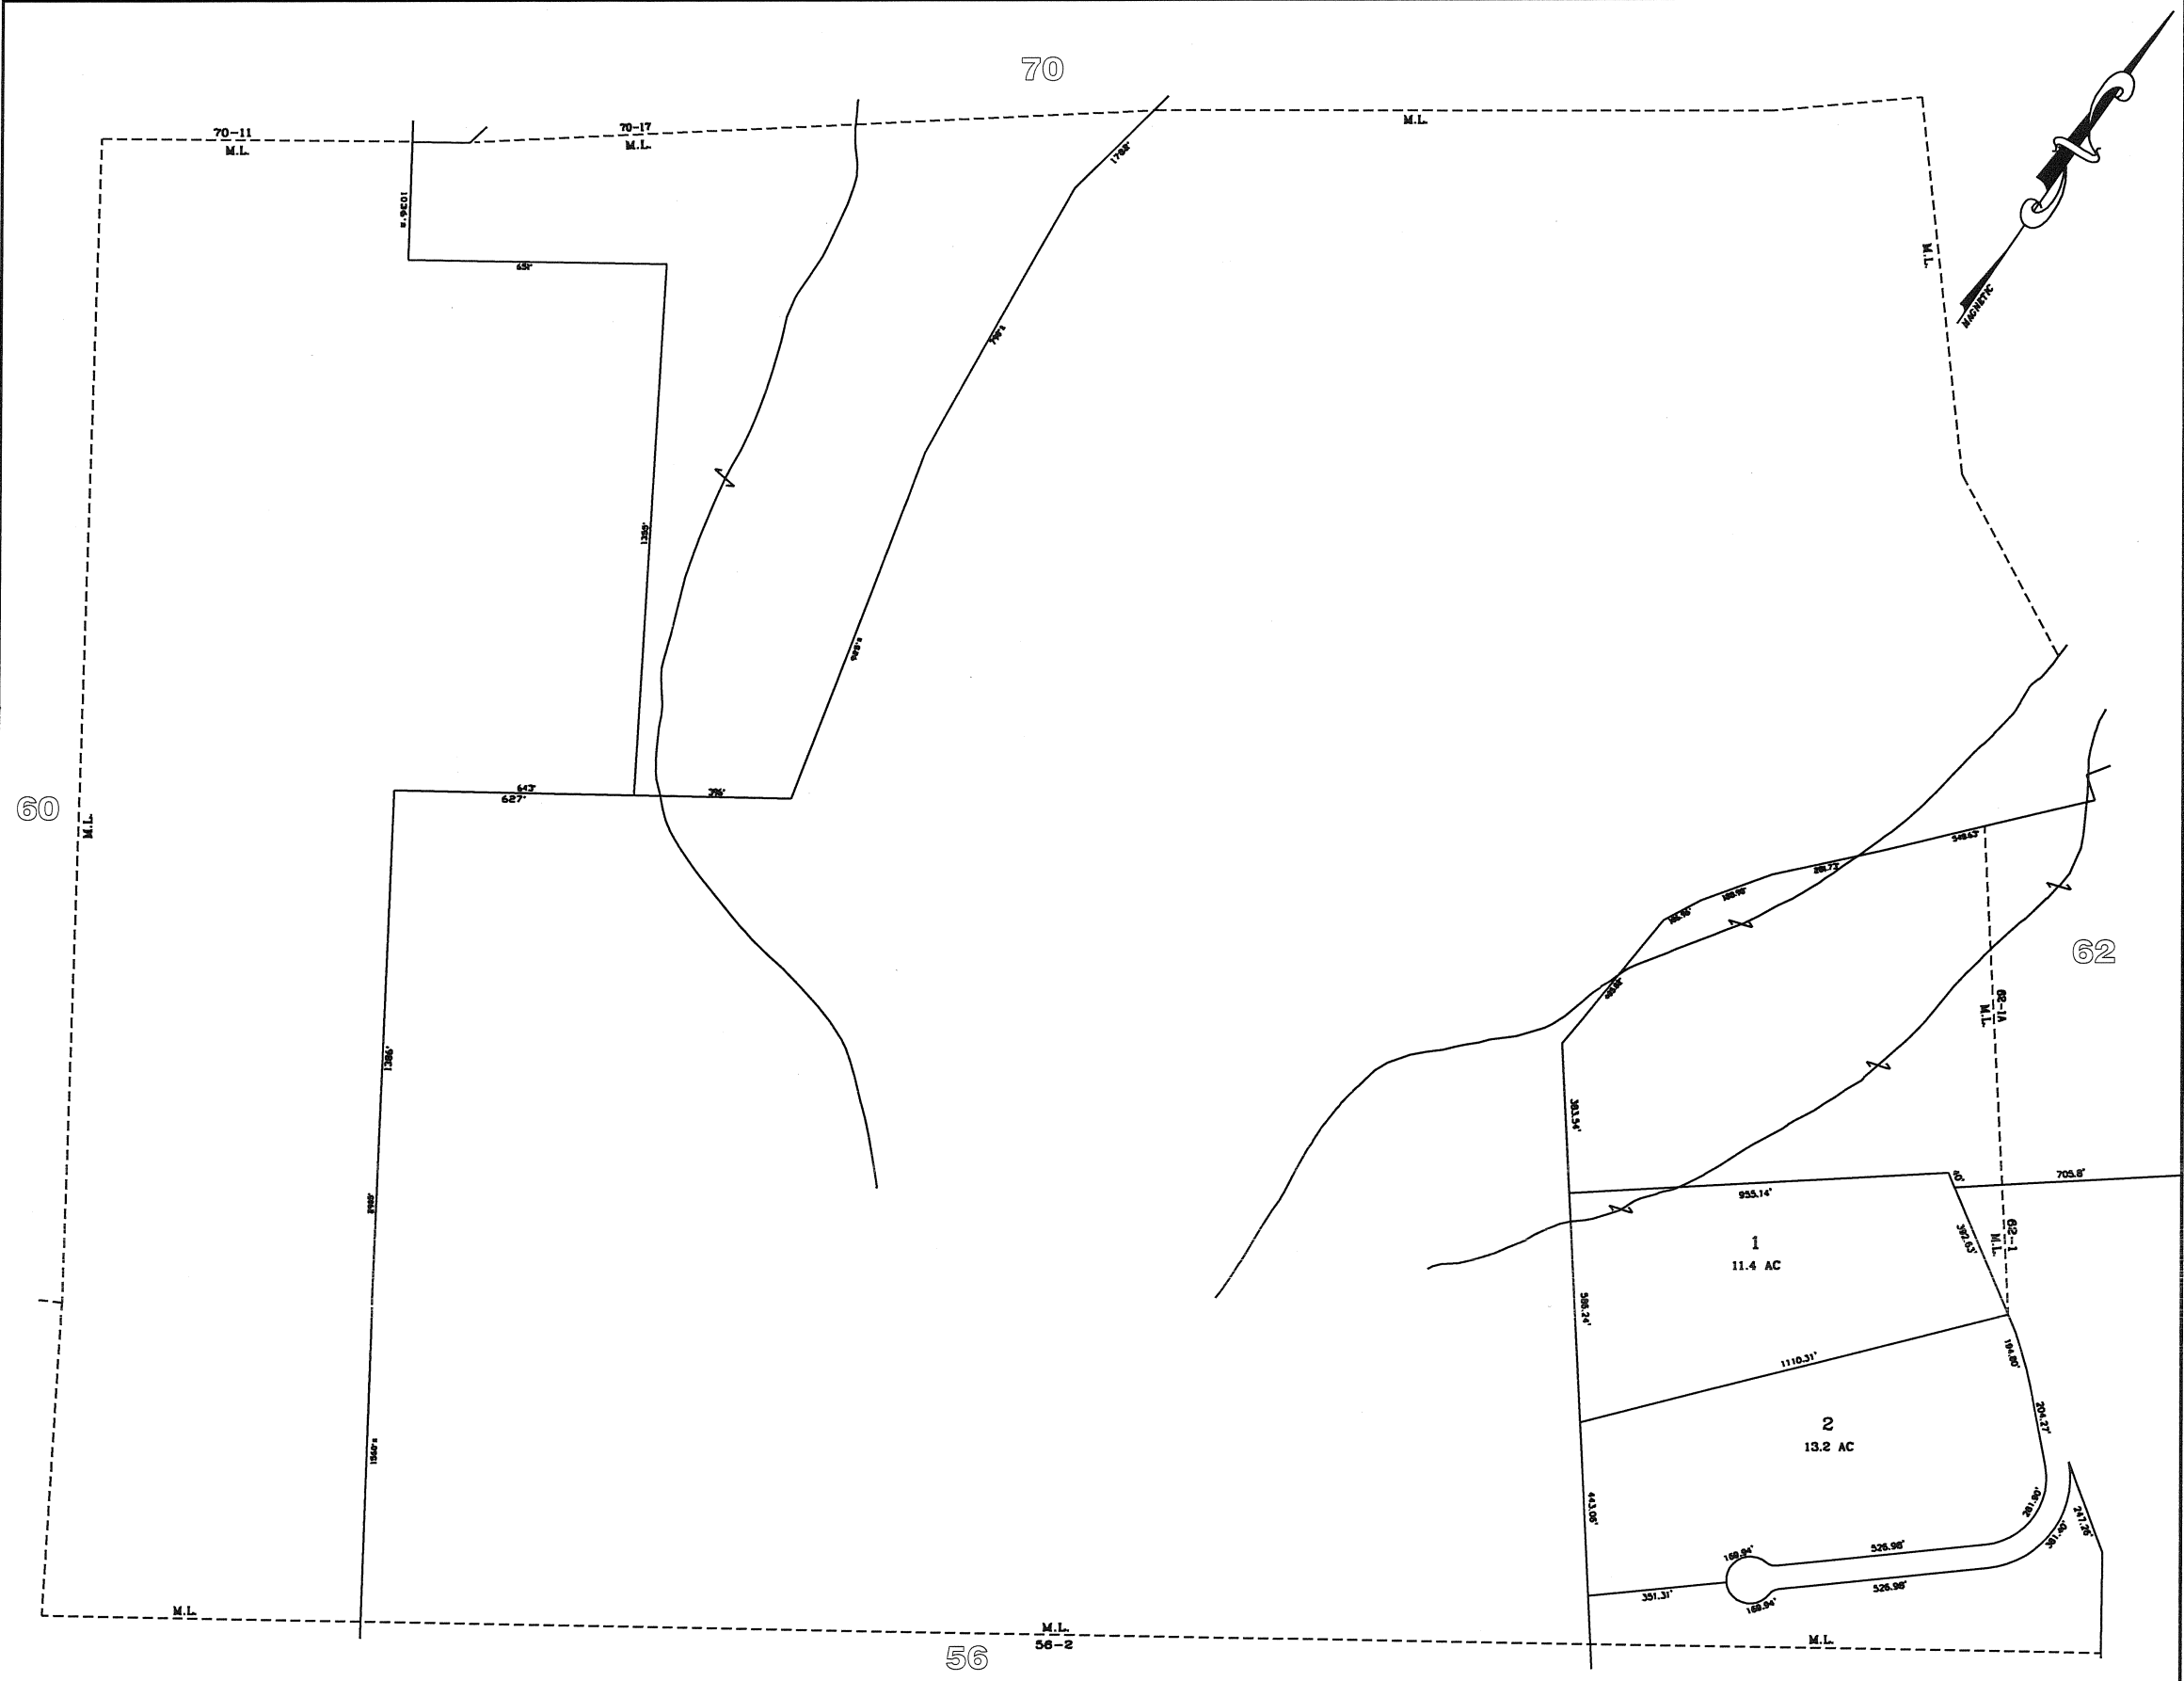

PREPARED BY PHOTOGRAMMETRIC METHODS BY  
**JOHN E O'DONNELL & ASSOCIATES**  
 AUBURN, MAINE

**LEGEND**  
 ADJACENT SHEET NO. 12  
 COMMON OWNERSHIP OR ✓  
 DEVELOPMENT LOT NO. ②  
 SCALED DIMENSION ±

PROPERTY MAP  
**WATERFORD**  
 MAINE

FOR ASSESSMENT PURPOSES ONLY  
 NOT FOR PROPERTY CONVEYANCES

UPDATED TO APRIL 1, \_\_\_\_  
 BY:  
**MAINE SURVEY  
 CONSULTANTS, INC.**

SCALE IN FEET  
 0 200 400