


F:\Land Projects\106003\dwg\W66.dwg 6/5/2006 2:23:19 PM EDT

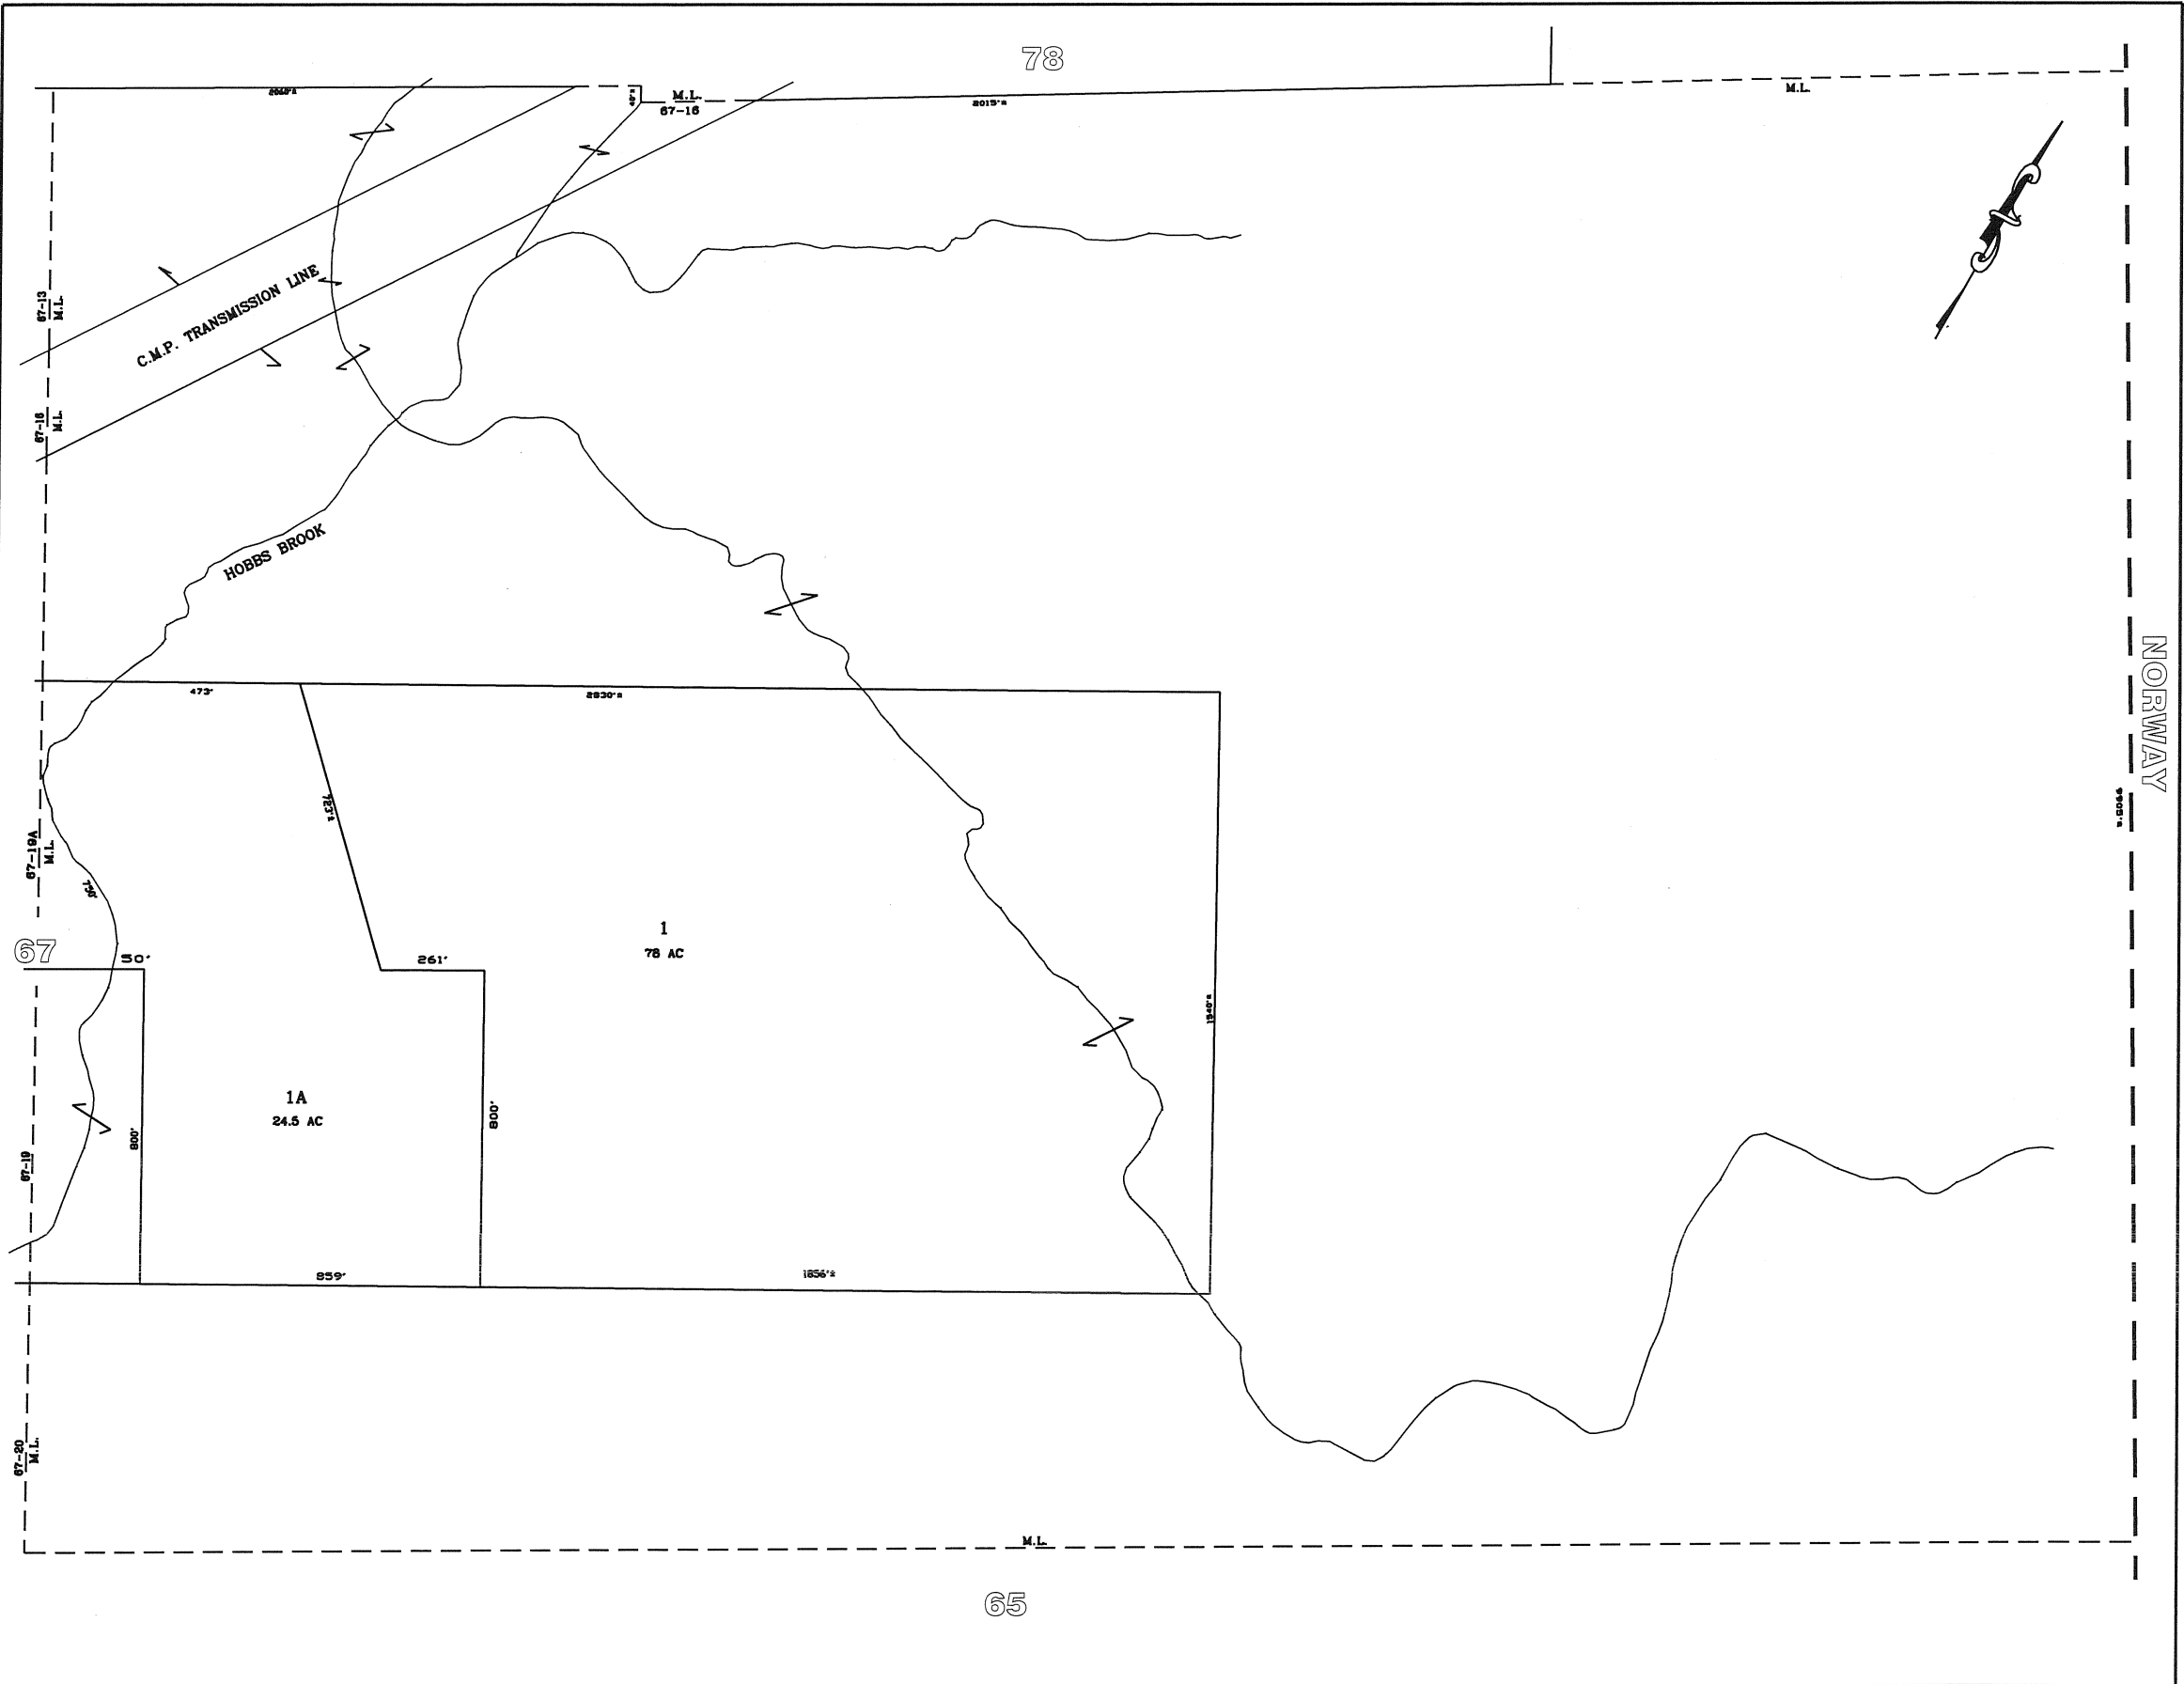

PREPARED BY PHOTOGRAMMETRIC METHODS BY  
**JOHN E O'DONNELL & ASSOCIATES**  
 AUBURN, MAINE  
 1974

**LEGEND**  
 ADJACENT SHEET NO. 12  
 COMMON OWNERSHIP :OR ✓  
 DEVELOPMENT LOT NO. ②  
 SCALED DIMENSION ±

PROPERTY MAP  
**WATERFORD**  
 MAINE

UPDATED TO APRIL 1, \_\_\_\_

BY:  
 MAINE SURVEY  
 CONSULTANTS, INC.  
 FOR ASSESSMENT PURPOSES ONLY  
 NOT FOR PROPERTY CONVEYANCES

SCALE IN FEET  
 0 200 400