


F:\Land Projects 3\109005\dwg\W71.dwg 4/16/2009 4:46:27 PM EDT

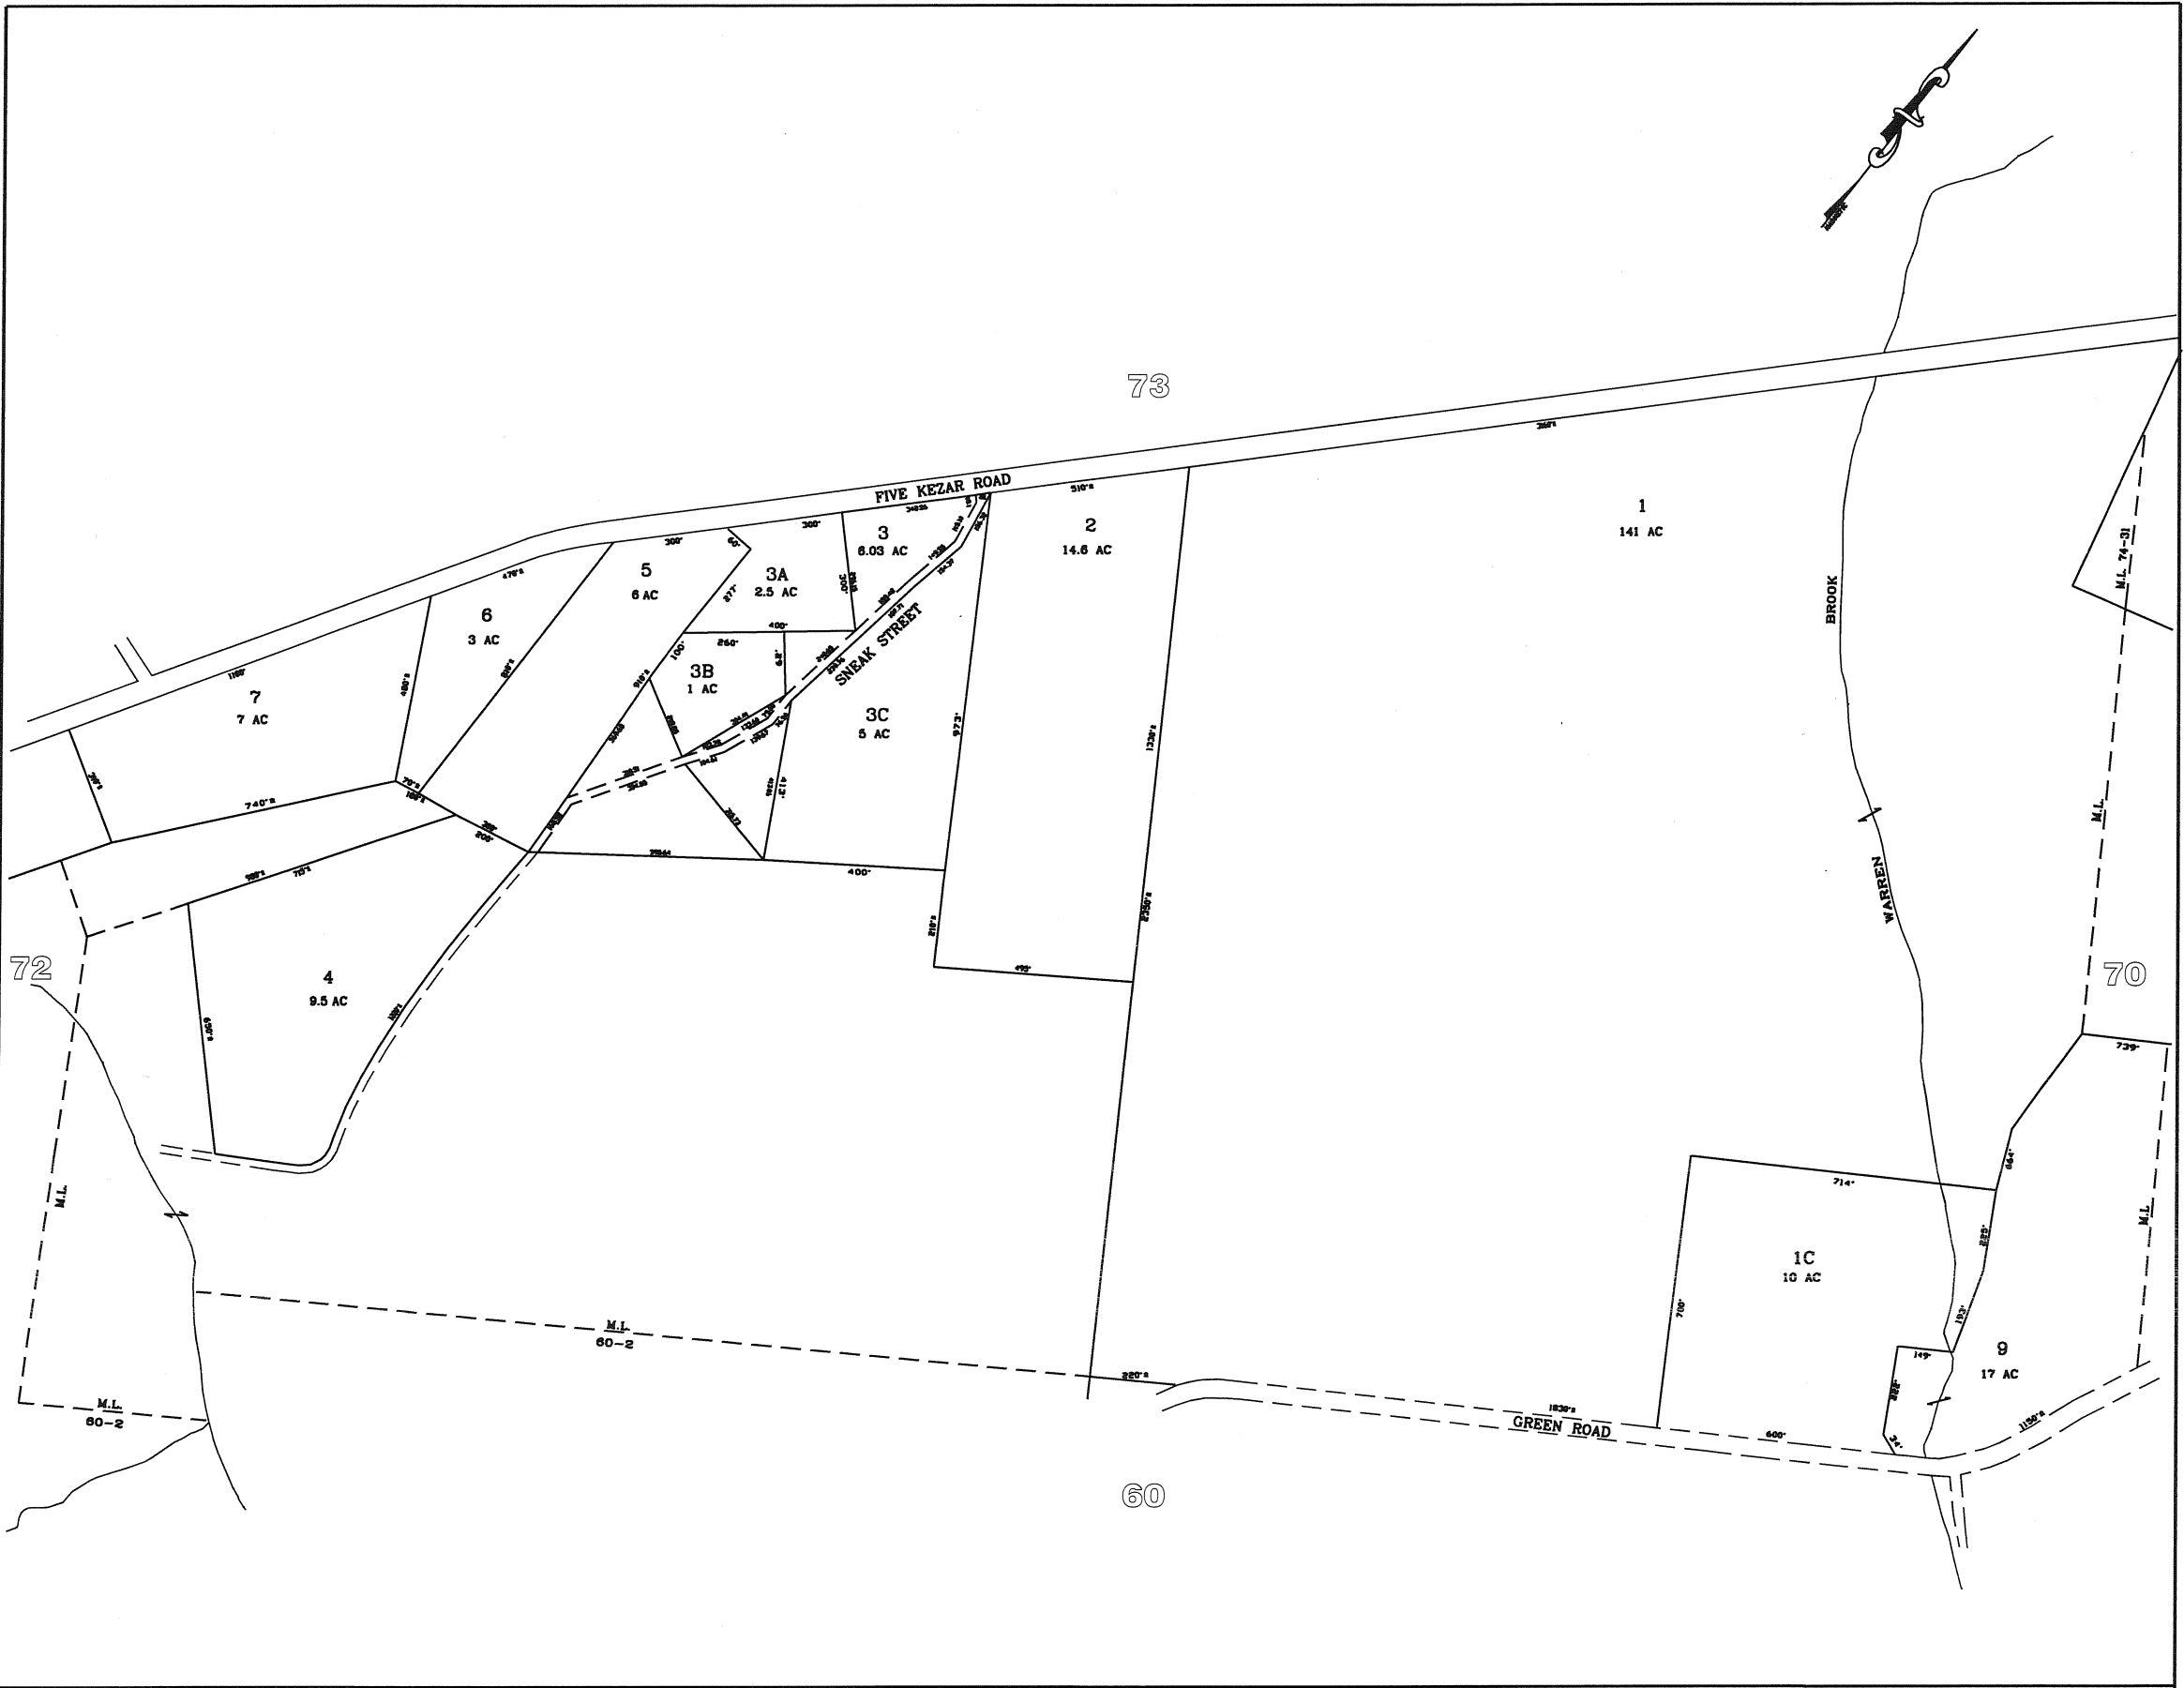

PREPARED BY PHOTOGAMMETRIC METHODS BY  
**JOHN E O'DONNELL & ASSOCIATES**  
 AUBURN, MAINE  
 1974

**LEGEND**  
 ADJACENT SHEET NO. 12  
 COMMON OWNERSHIP :OR /  
 DEVELOPMENT LOT NO. ②  
 SCALED DIMENSION ±

PROPERTY MAP  
**WATERFORD**  
 MAINE

UPDATED TO APRIL 1, ---  
 BY:  
 MAINE SURVEY  
 CONSULTANTS, INC.  
 FOR ASSESSMENT PURPOSES ONLY  
 NOT FOR PROPERTY CONVEYANCES

