


F:\Land Projects 3\109005\dwg\W76.dwg 4/16/2009 4:55:03 PM EDT

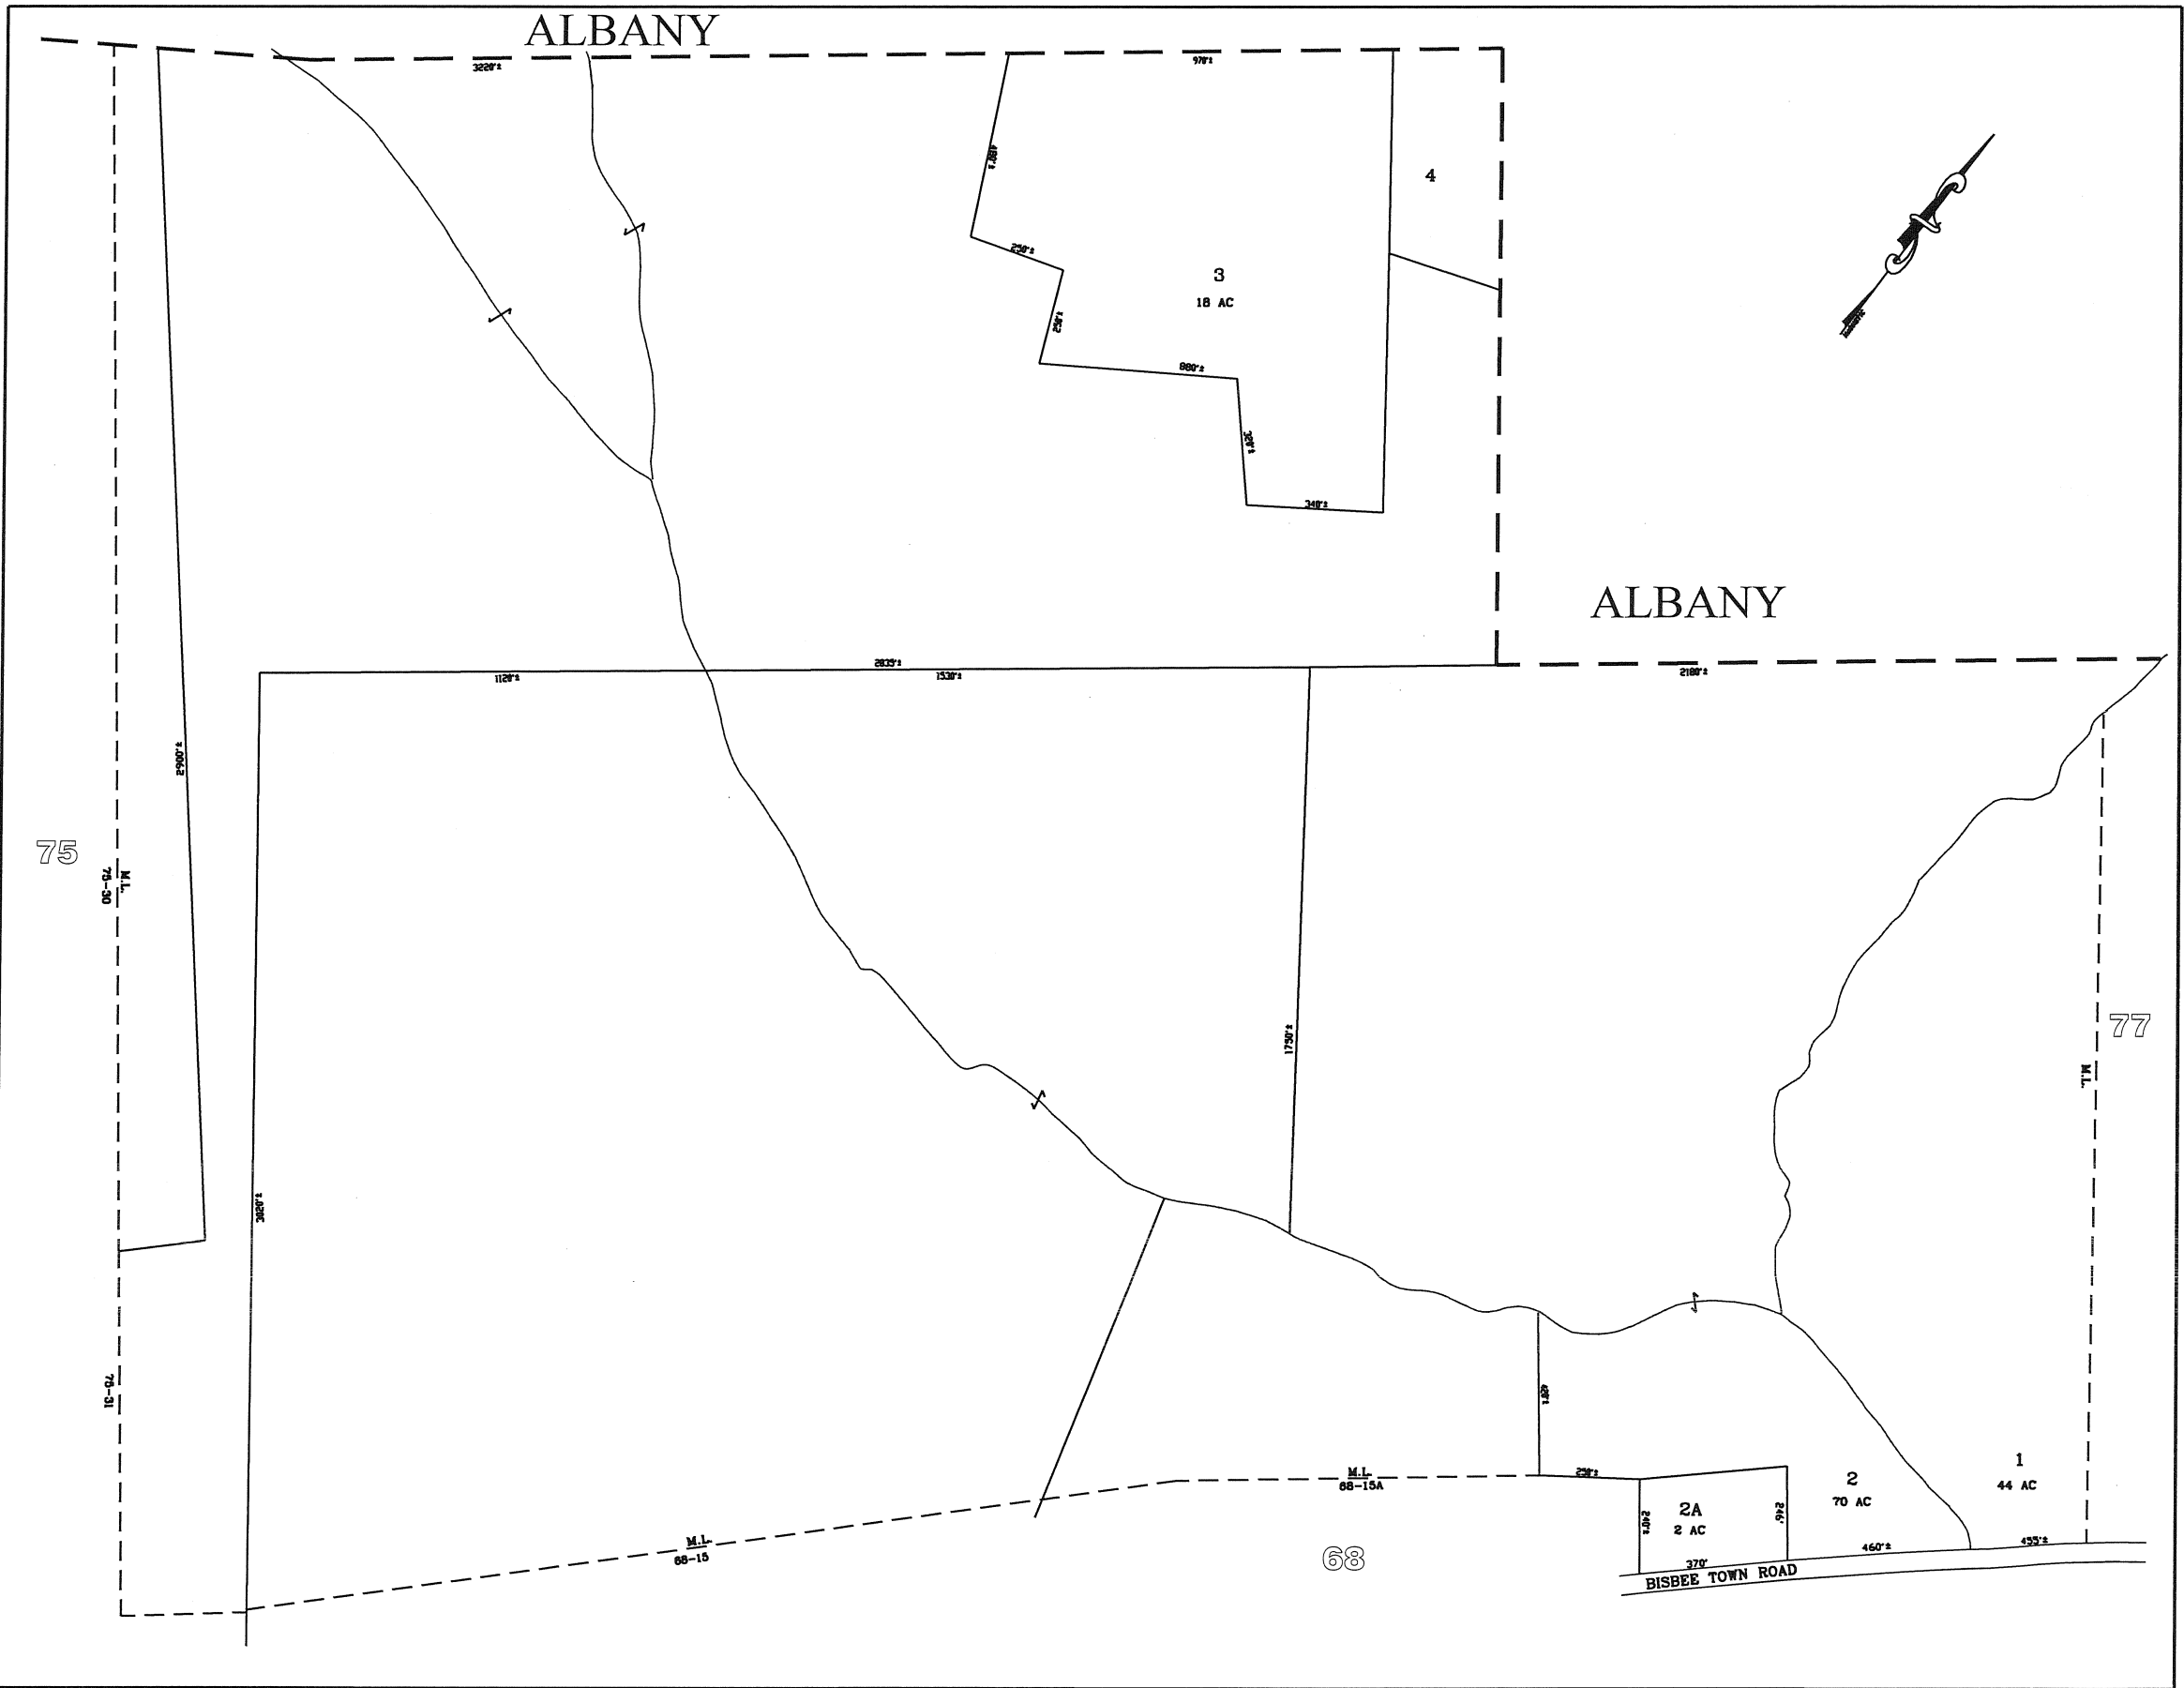

PREPARED BY PHOTOGRAMMETRIC METHODS BY  
 JOHN E O'DONNELL & ASSOCIATES  
 AUBURN, MAINE  
 1974

LEGEND  
 ADJACENT SHEET NO. 12  
 COMMON OWNERSHIP OR  
 DEVELOPMENT LOT NO. 2  
 SCALED DIMENSION +

PROPERTY MAP  
**WATERFORD**  
 MAINE

UPDATED TO APRIL 1, ---

BY:  
 MAINE SURVEY  
 CONSULTANTS, INC.  
 FOR ASSESSMENT PURPOSES ONLY  
 NOT FOR PROPERTY CONVEYANCES

SCALE IN FEET  
 0 200 400